


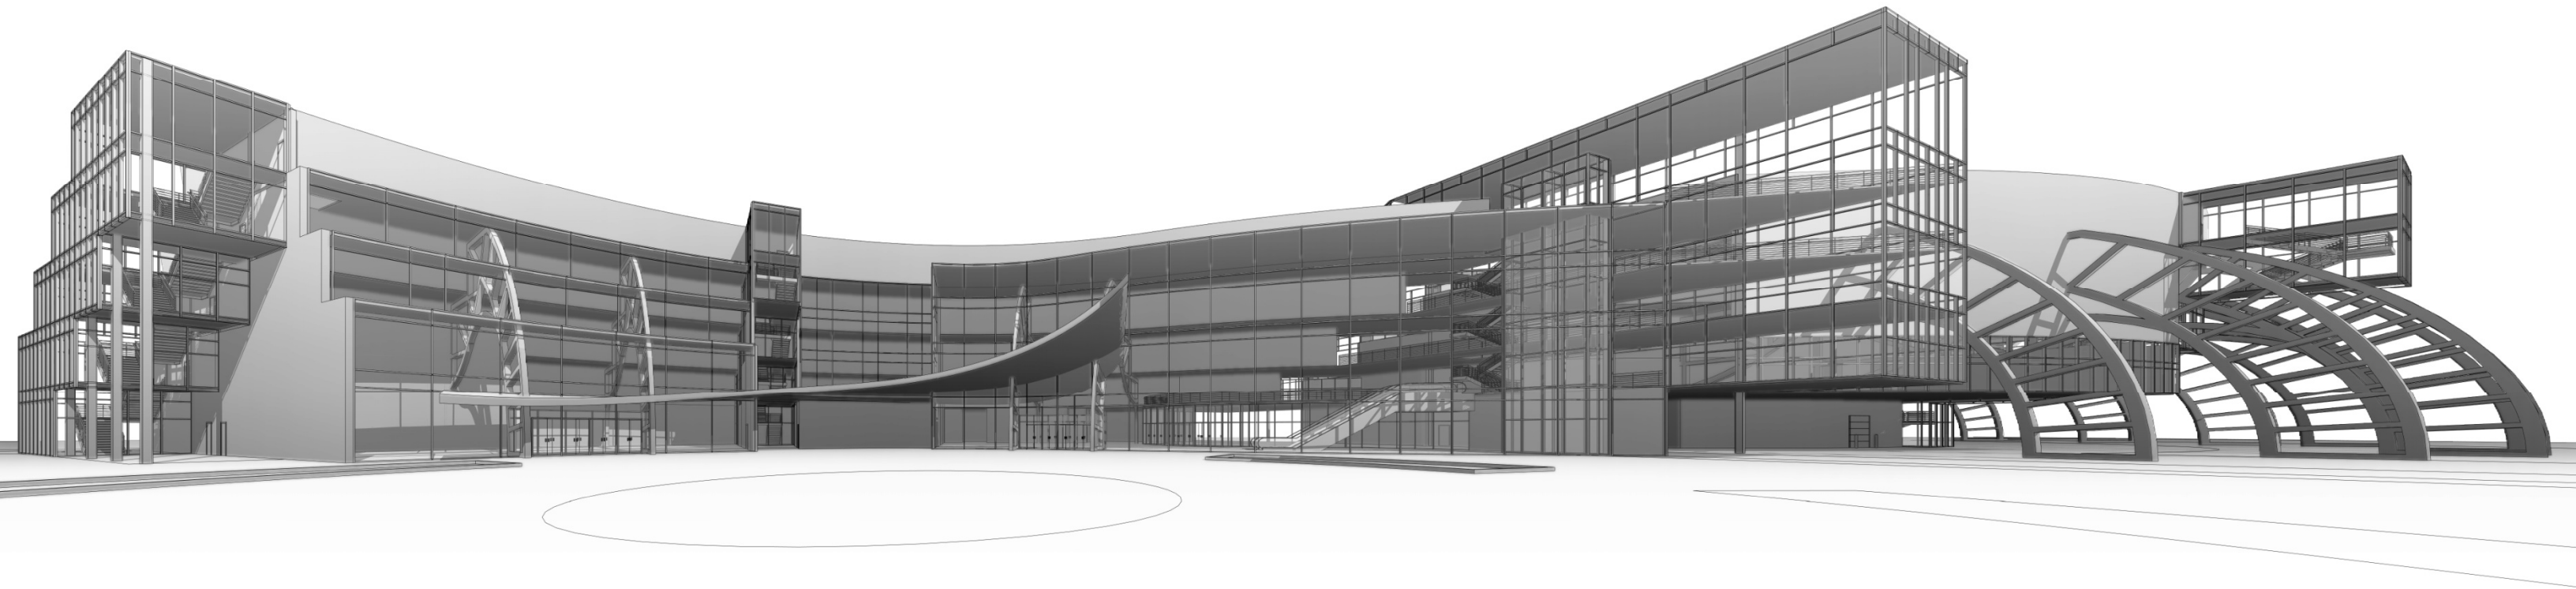


PROPOSED MASTER PLAN FOR MERRIWEATHER, MD


HOTEL




HOTEL

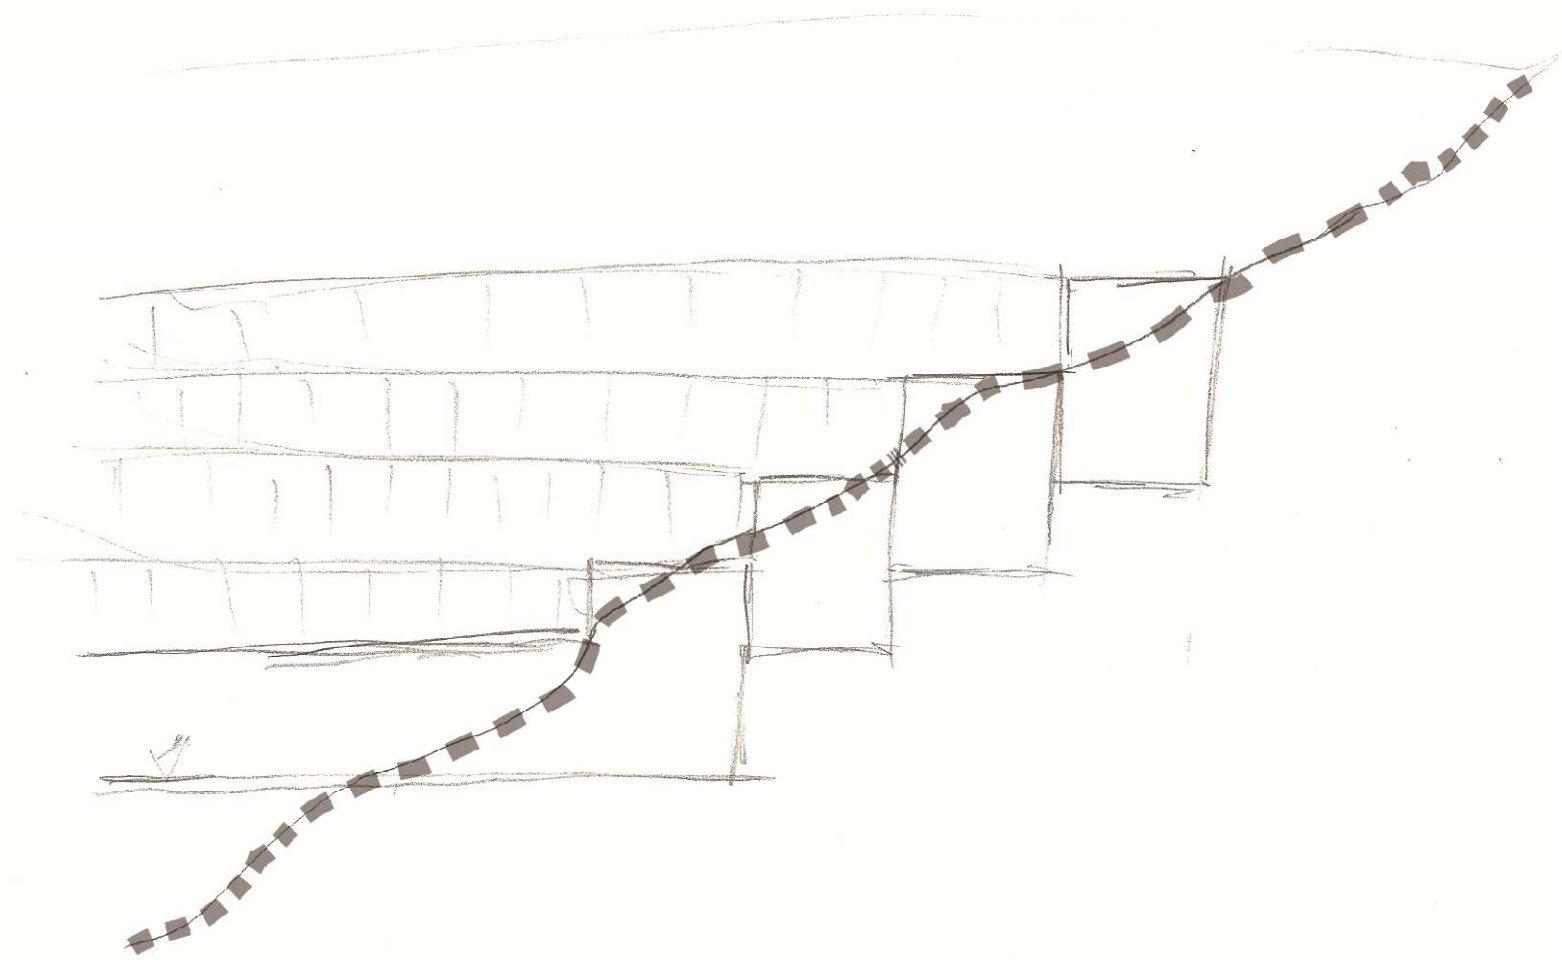


INITIAL SKETCH

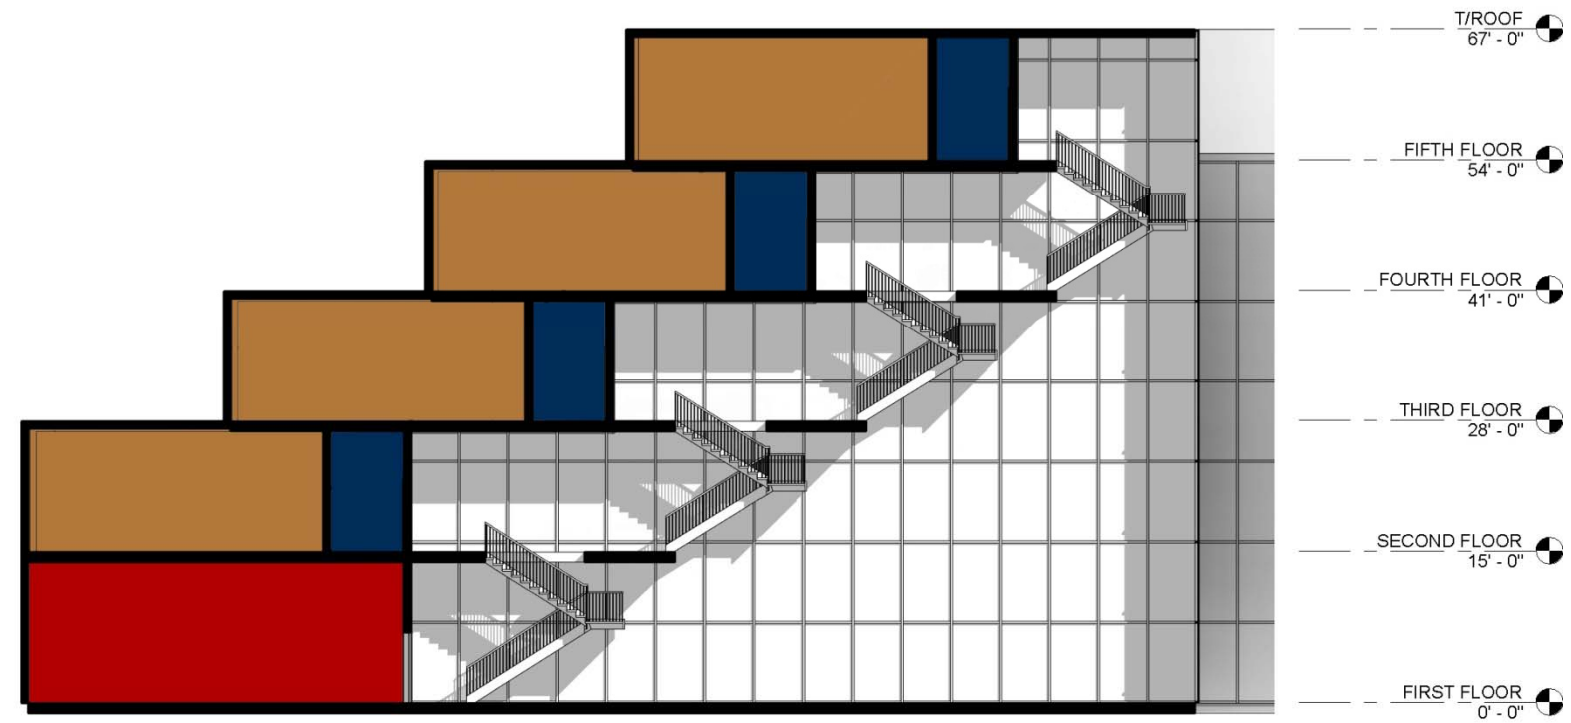


PROGRESS SECTION

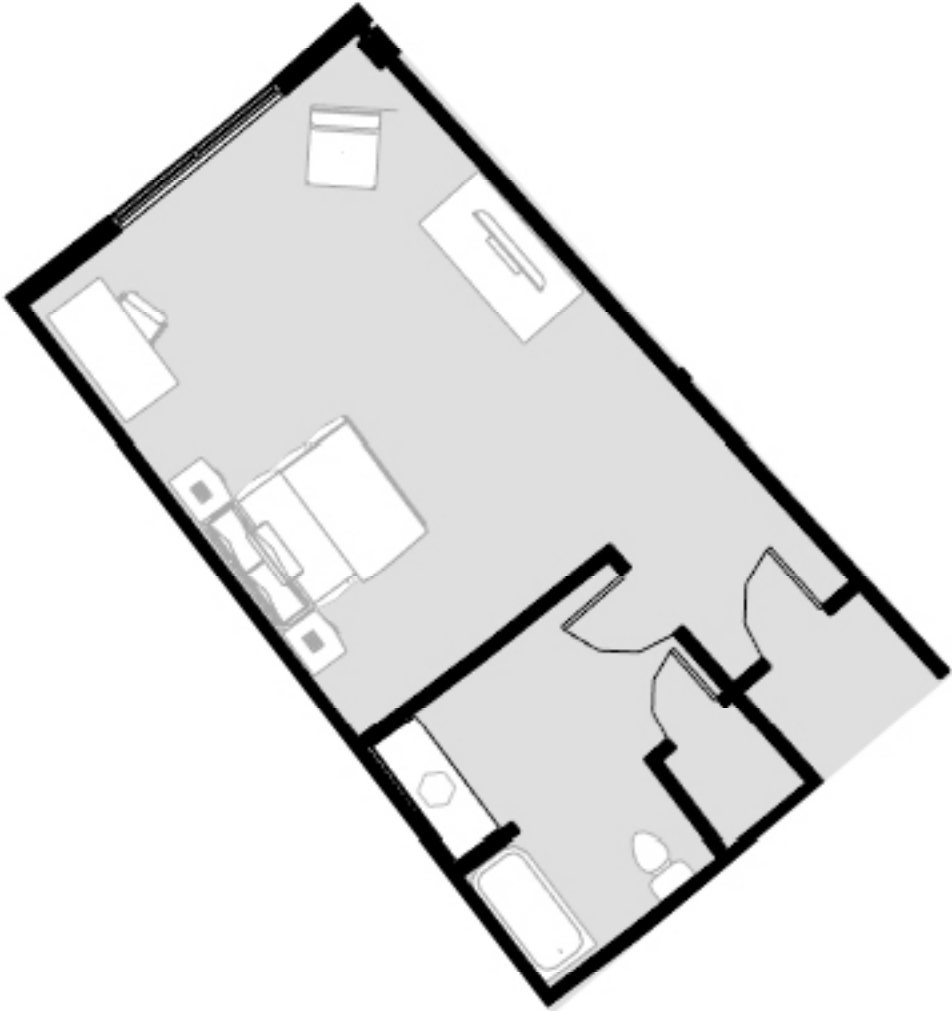


1 BED – NO BALCONY

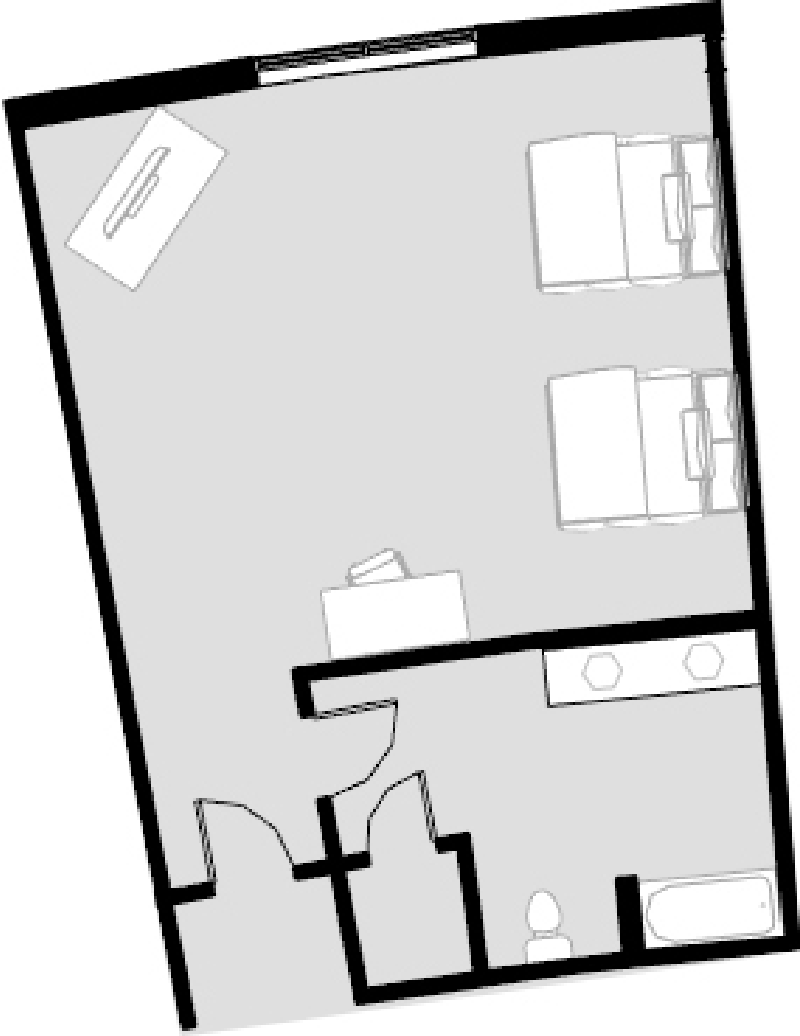


2 BED – NO BALCONY

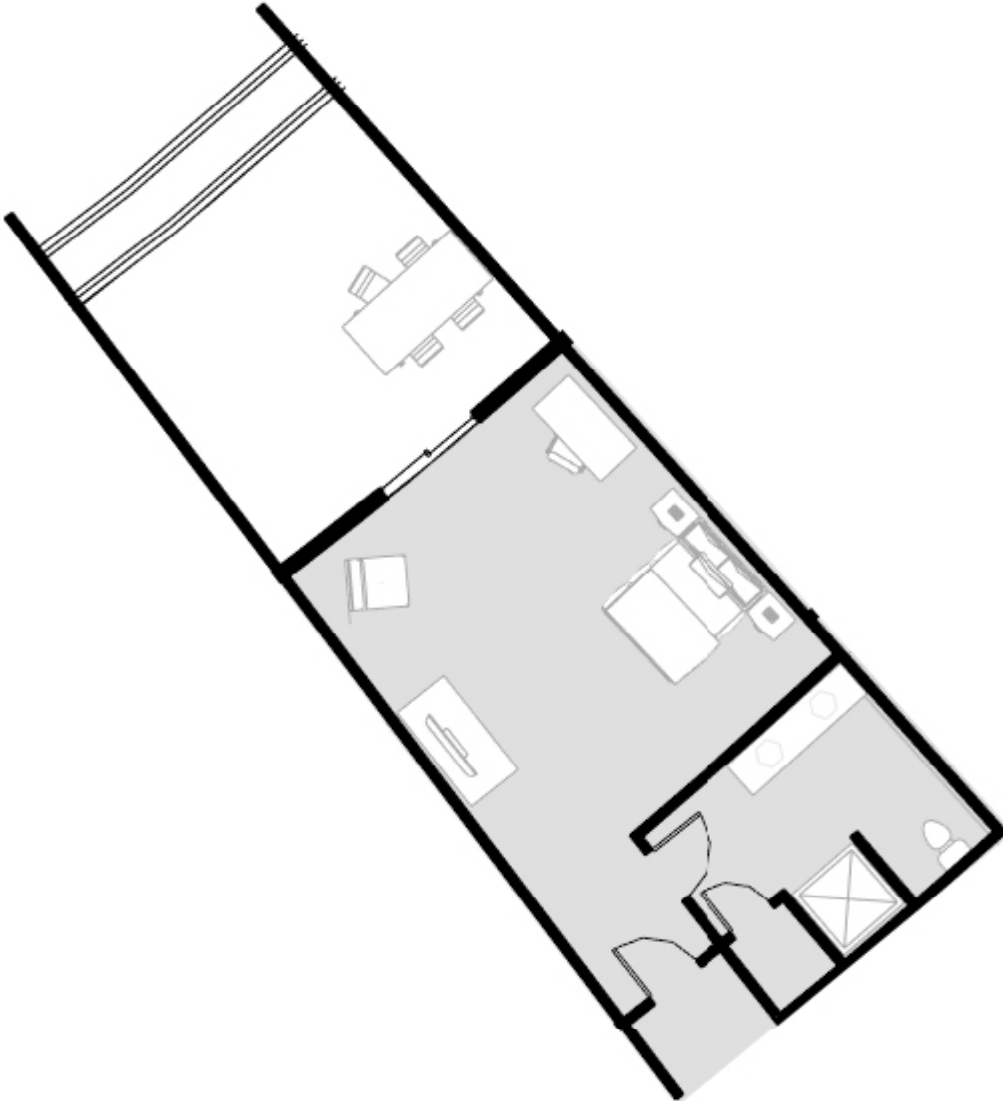


1 BED – W/ BALCONY

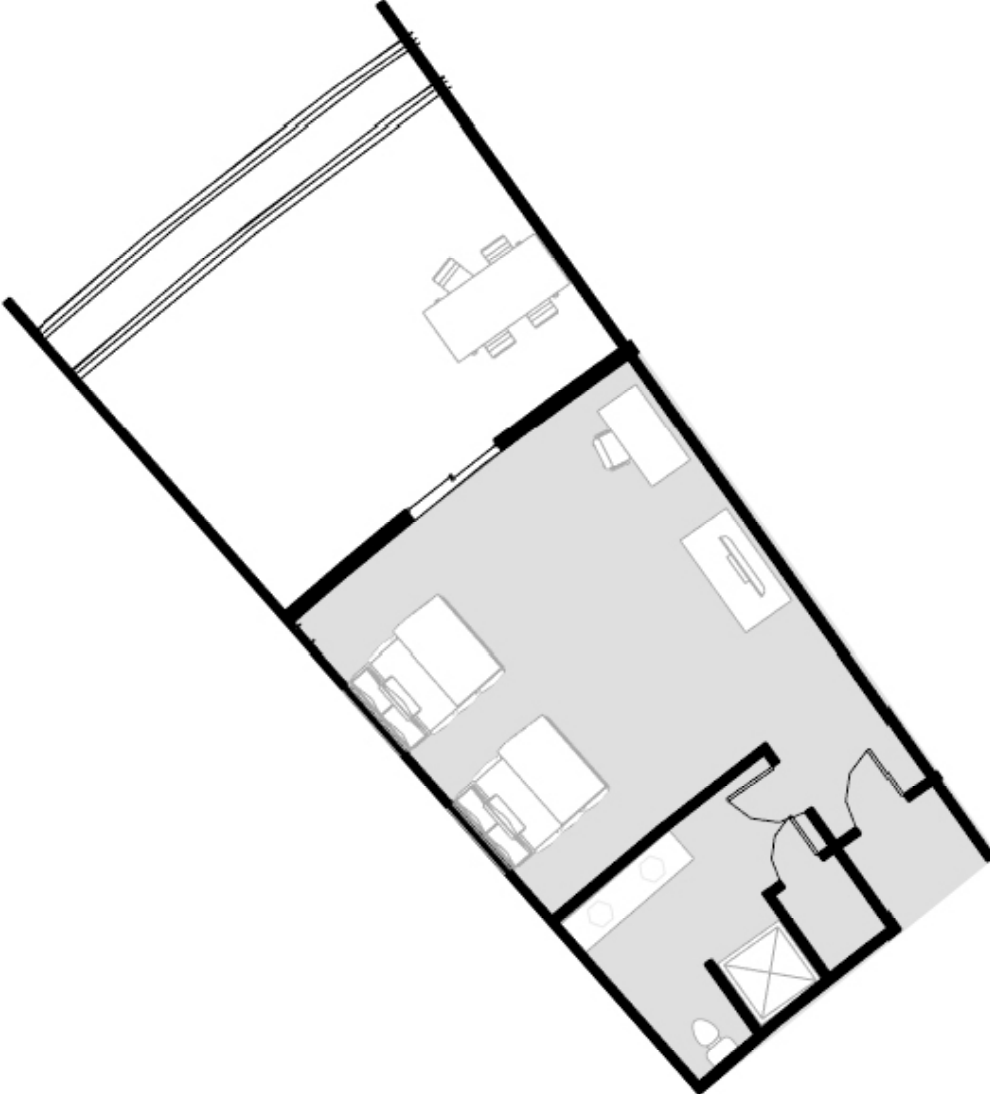

2 BED – W/ BALCONY

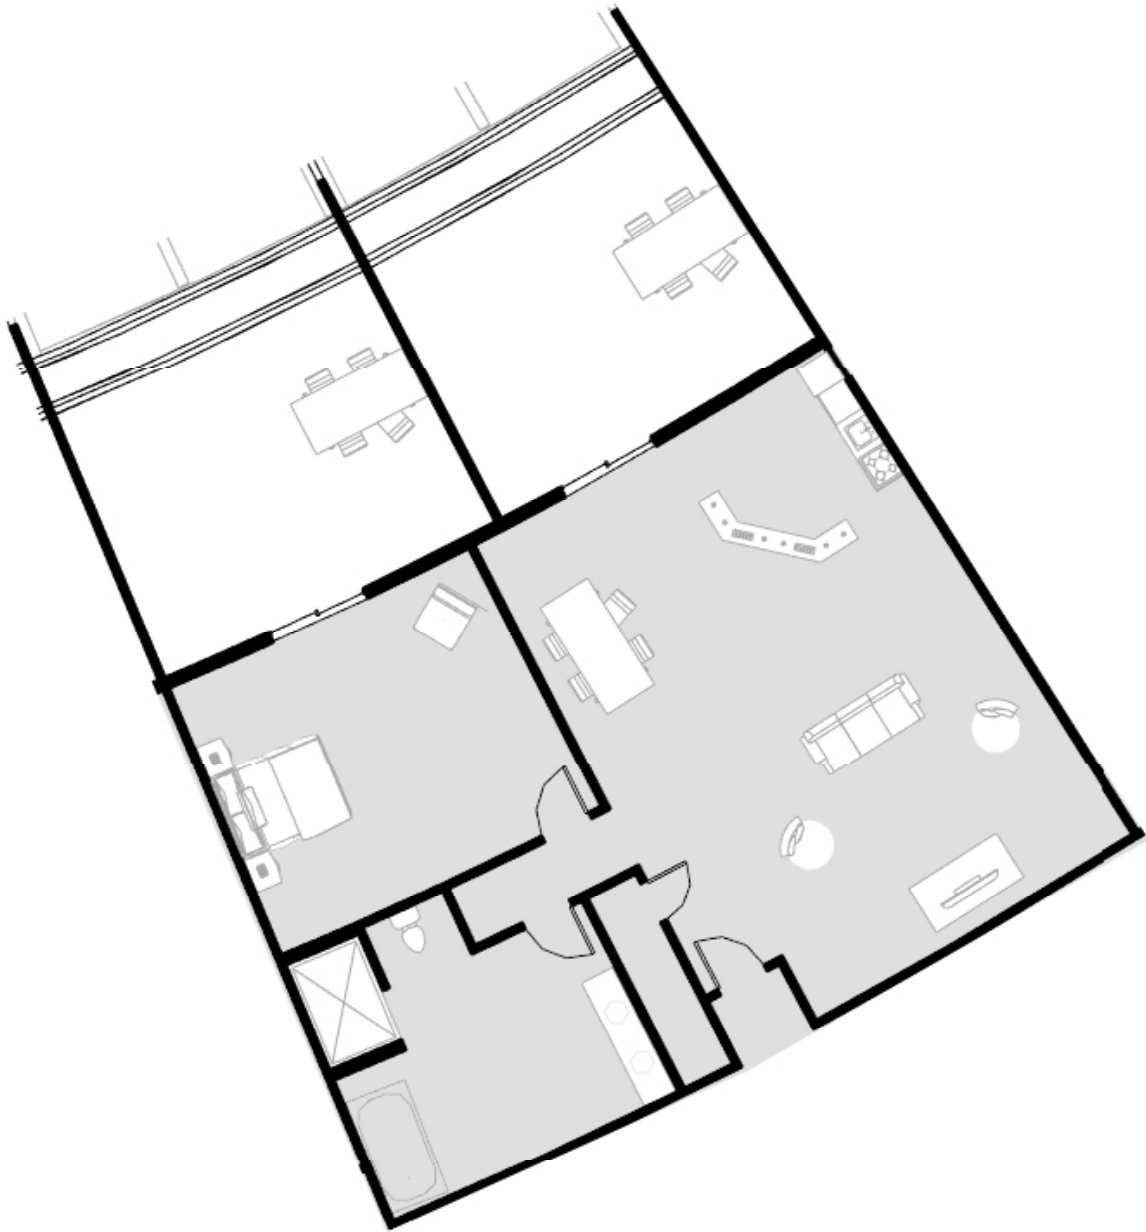

1 BEDROOM SUITE – W/
BALCONY

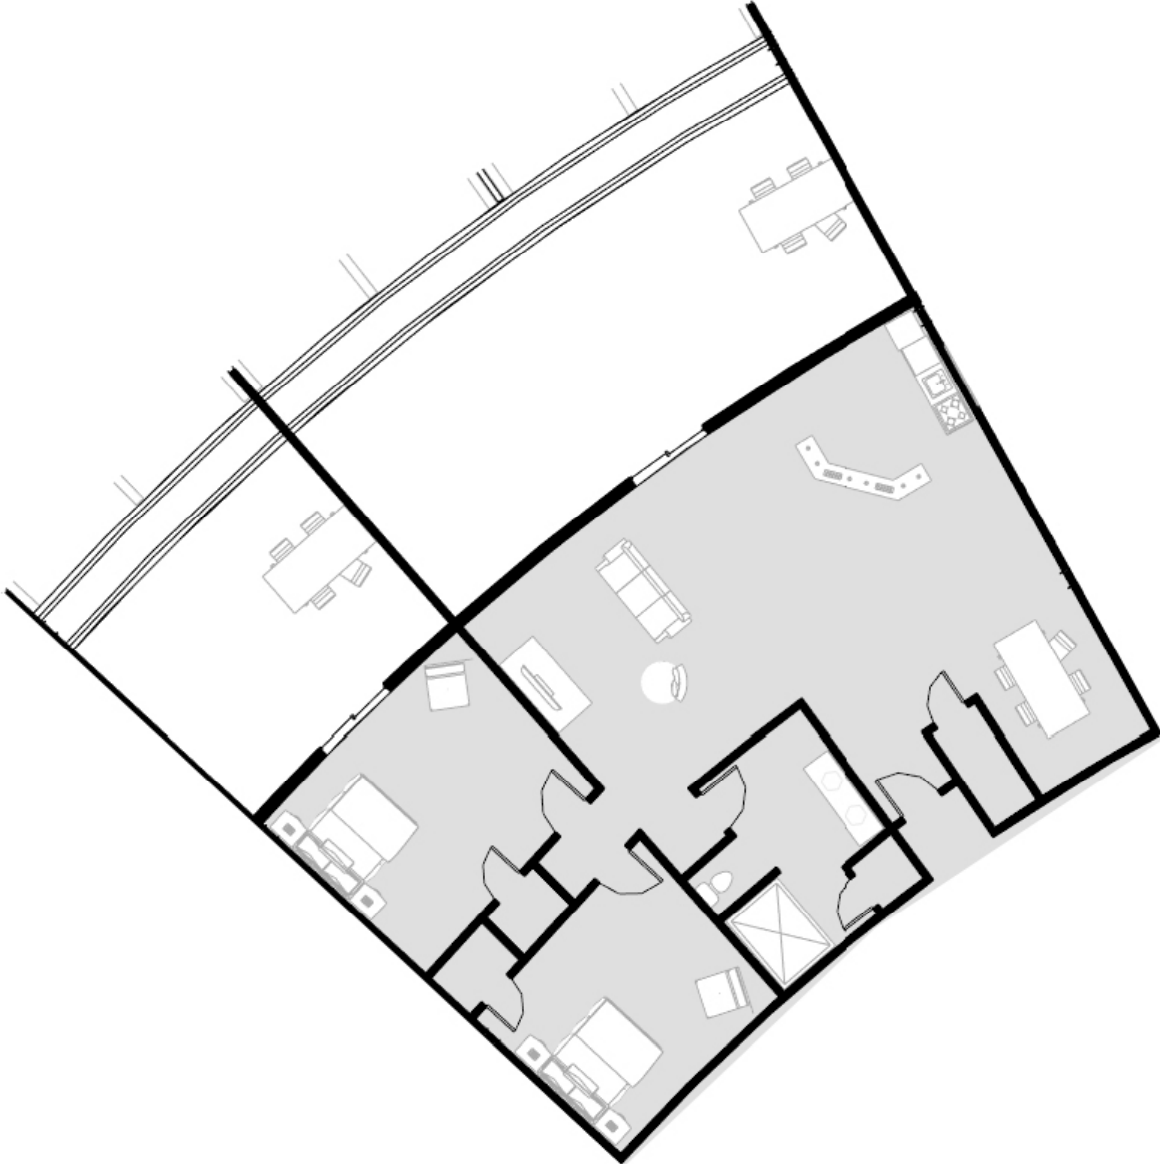


2 BEDROOM SUITE – W/
BALCONY

LIVE/WORK UNITS - CASEY BUCHER




PERSPECTIVE VIEW

THE PROCESS

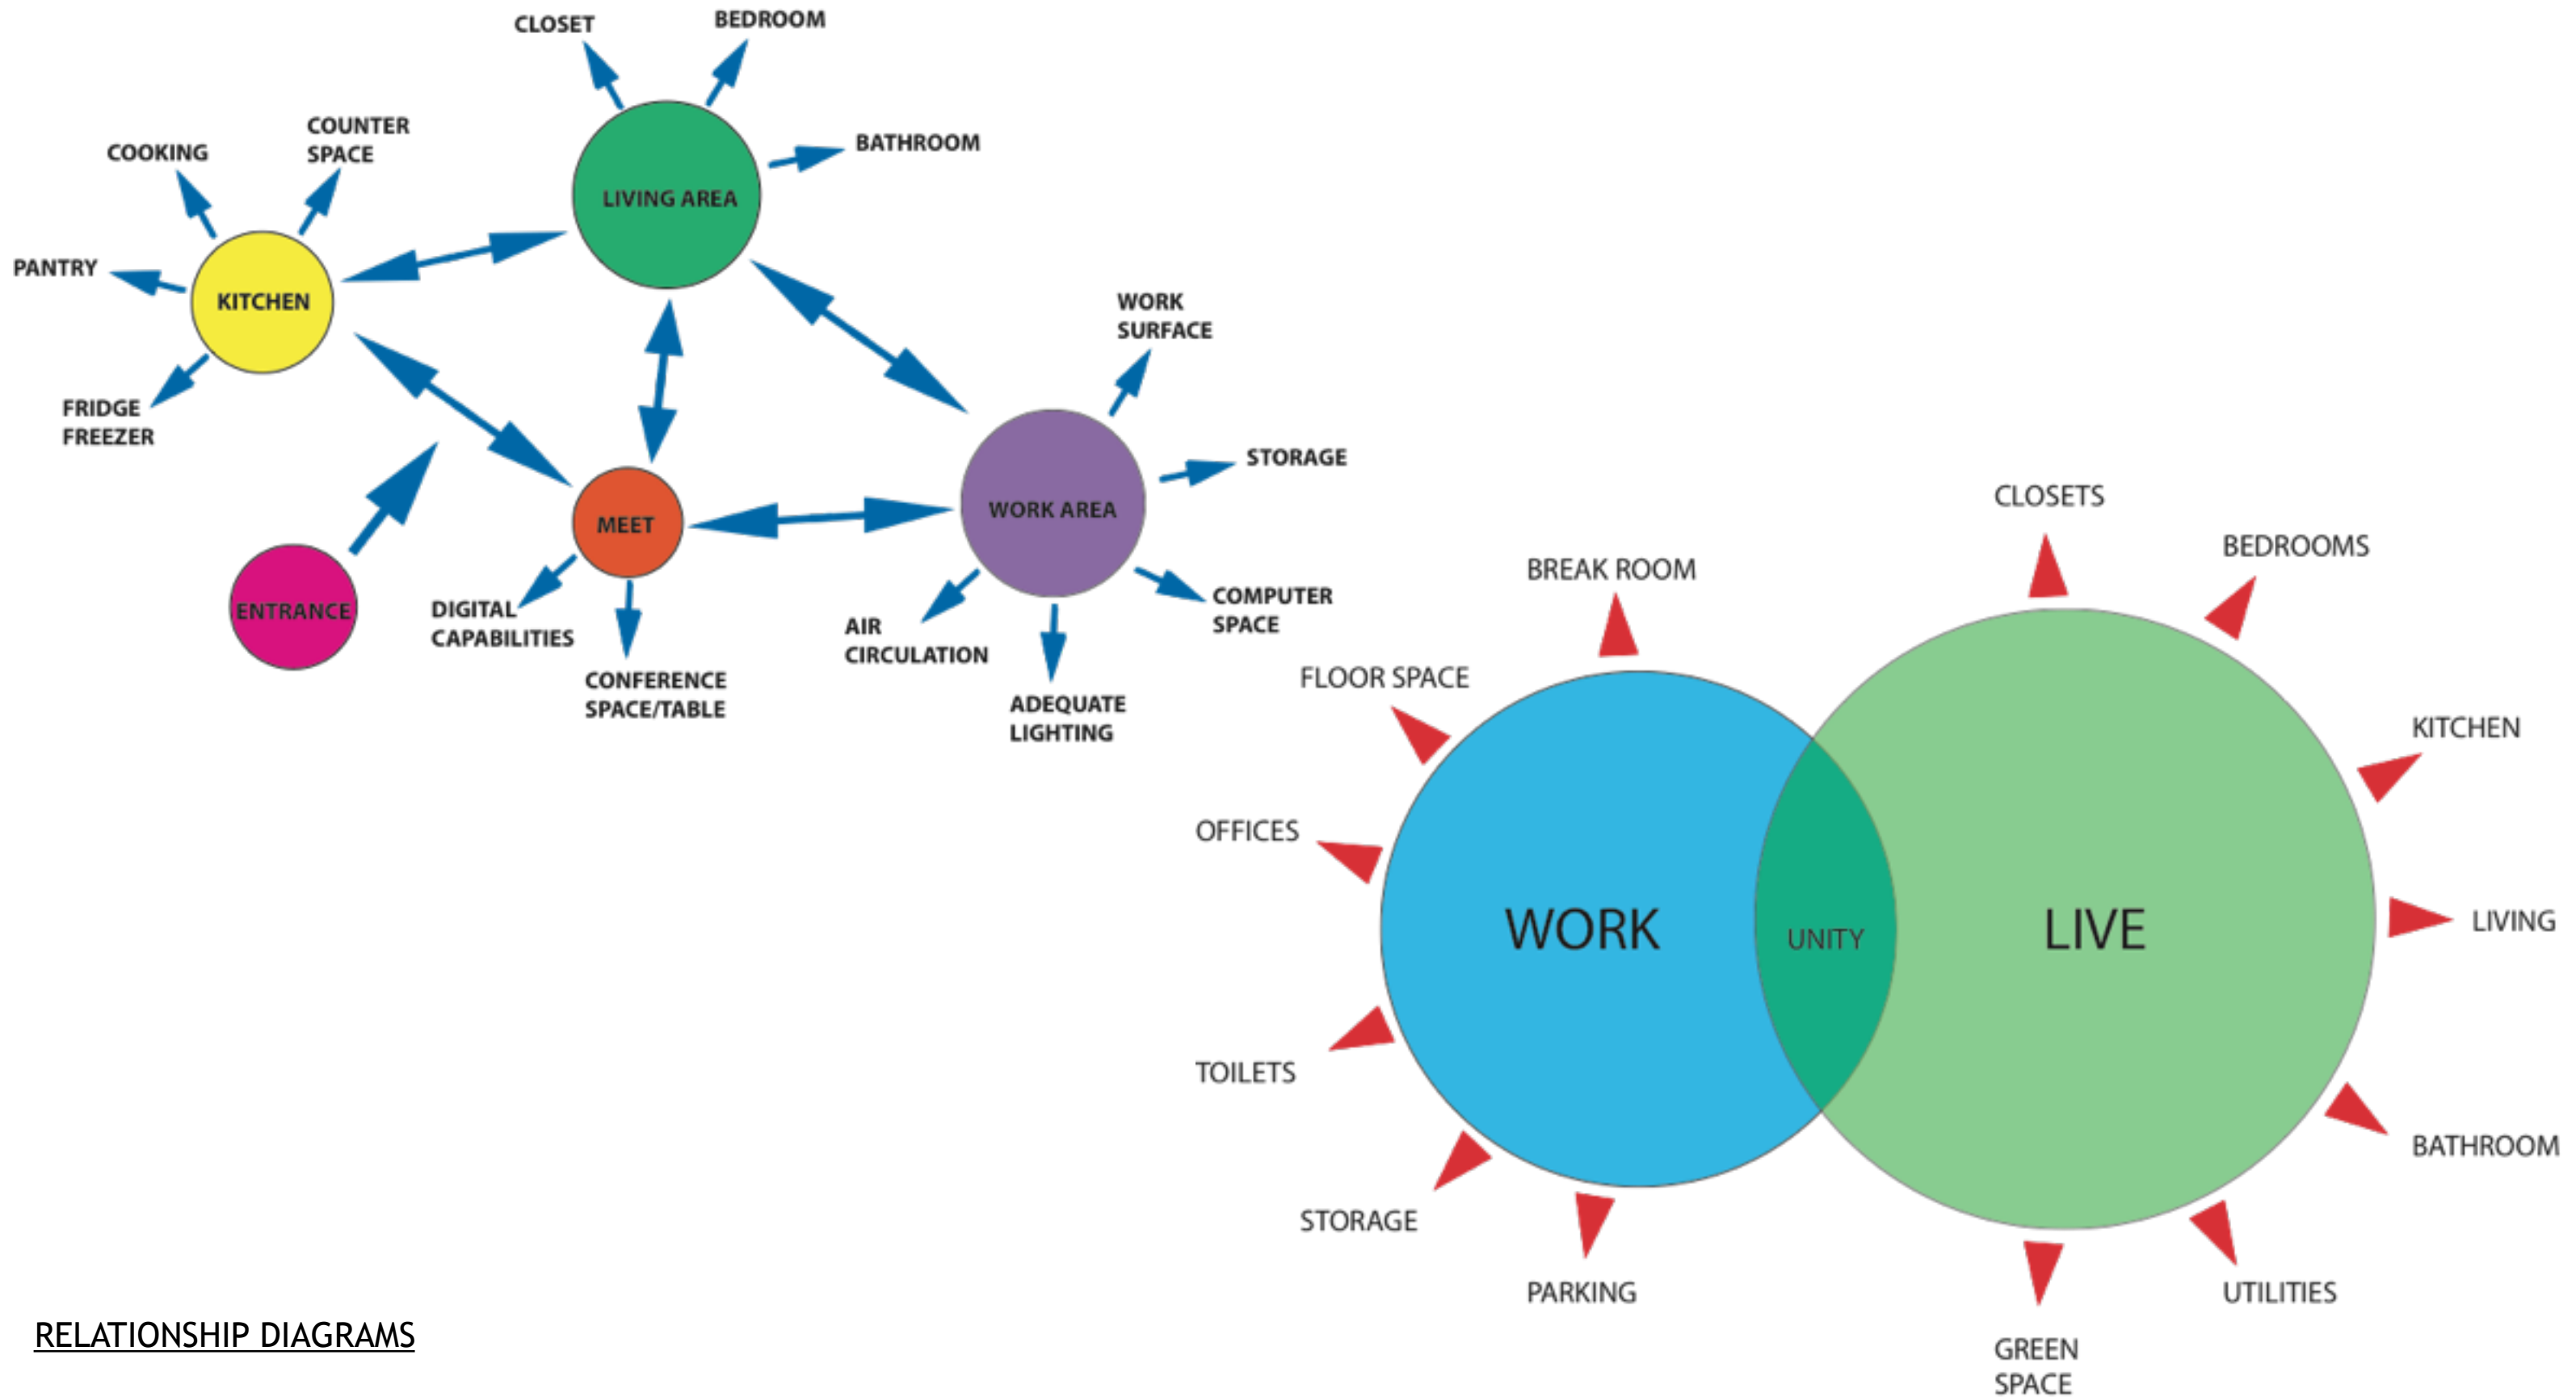


RELATIONSHIP DIAGRAMS


THE PROCESS

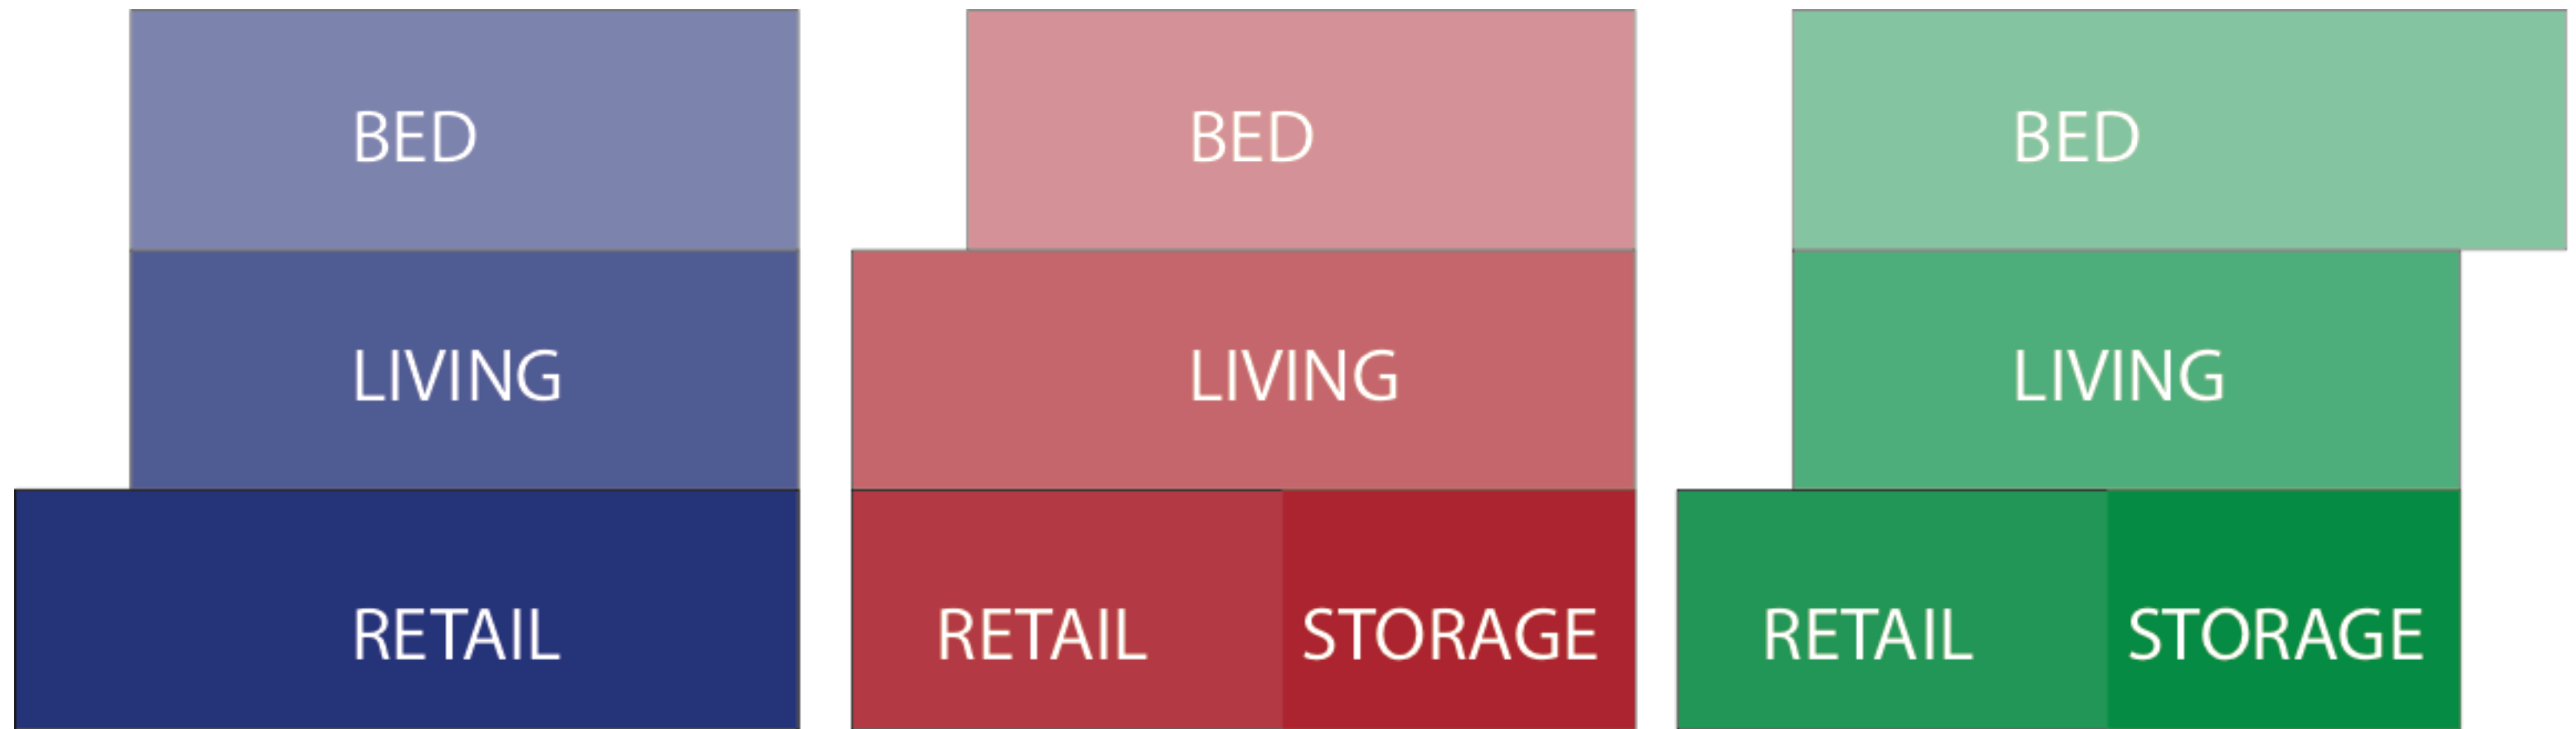

THE PROCESS

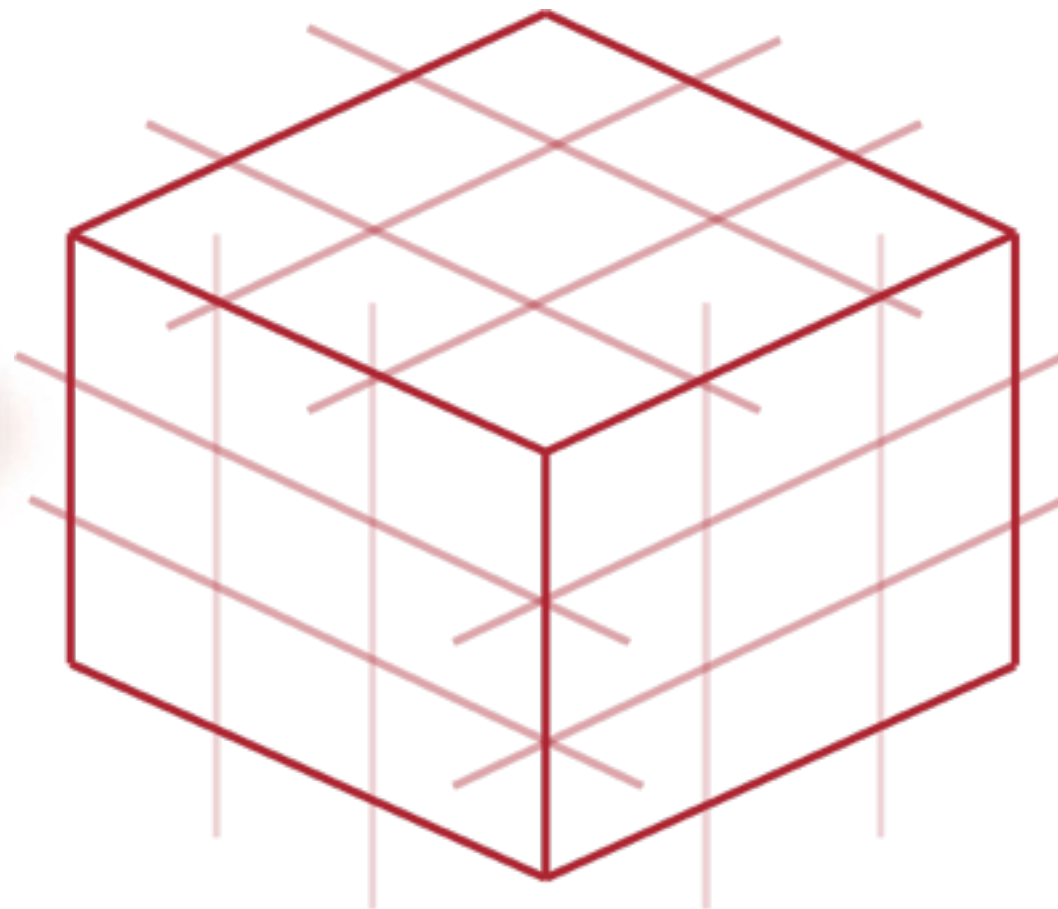


THE PROCESS

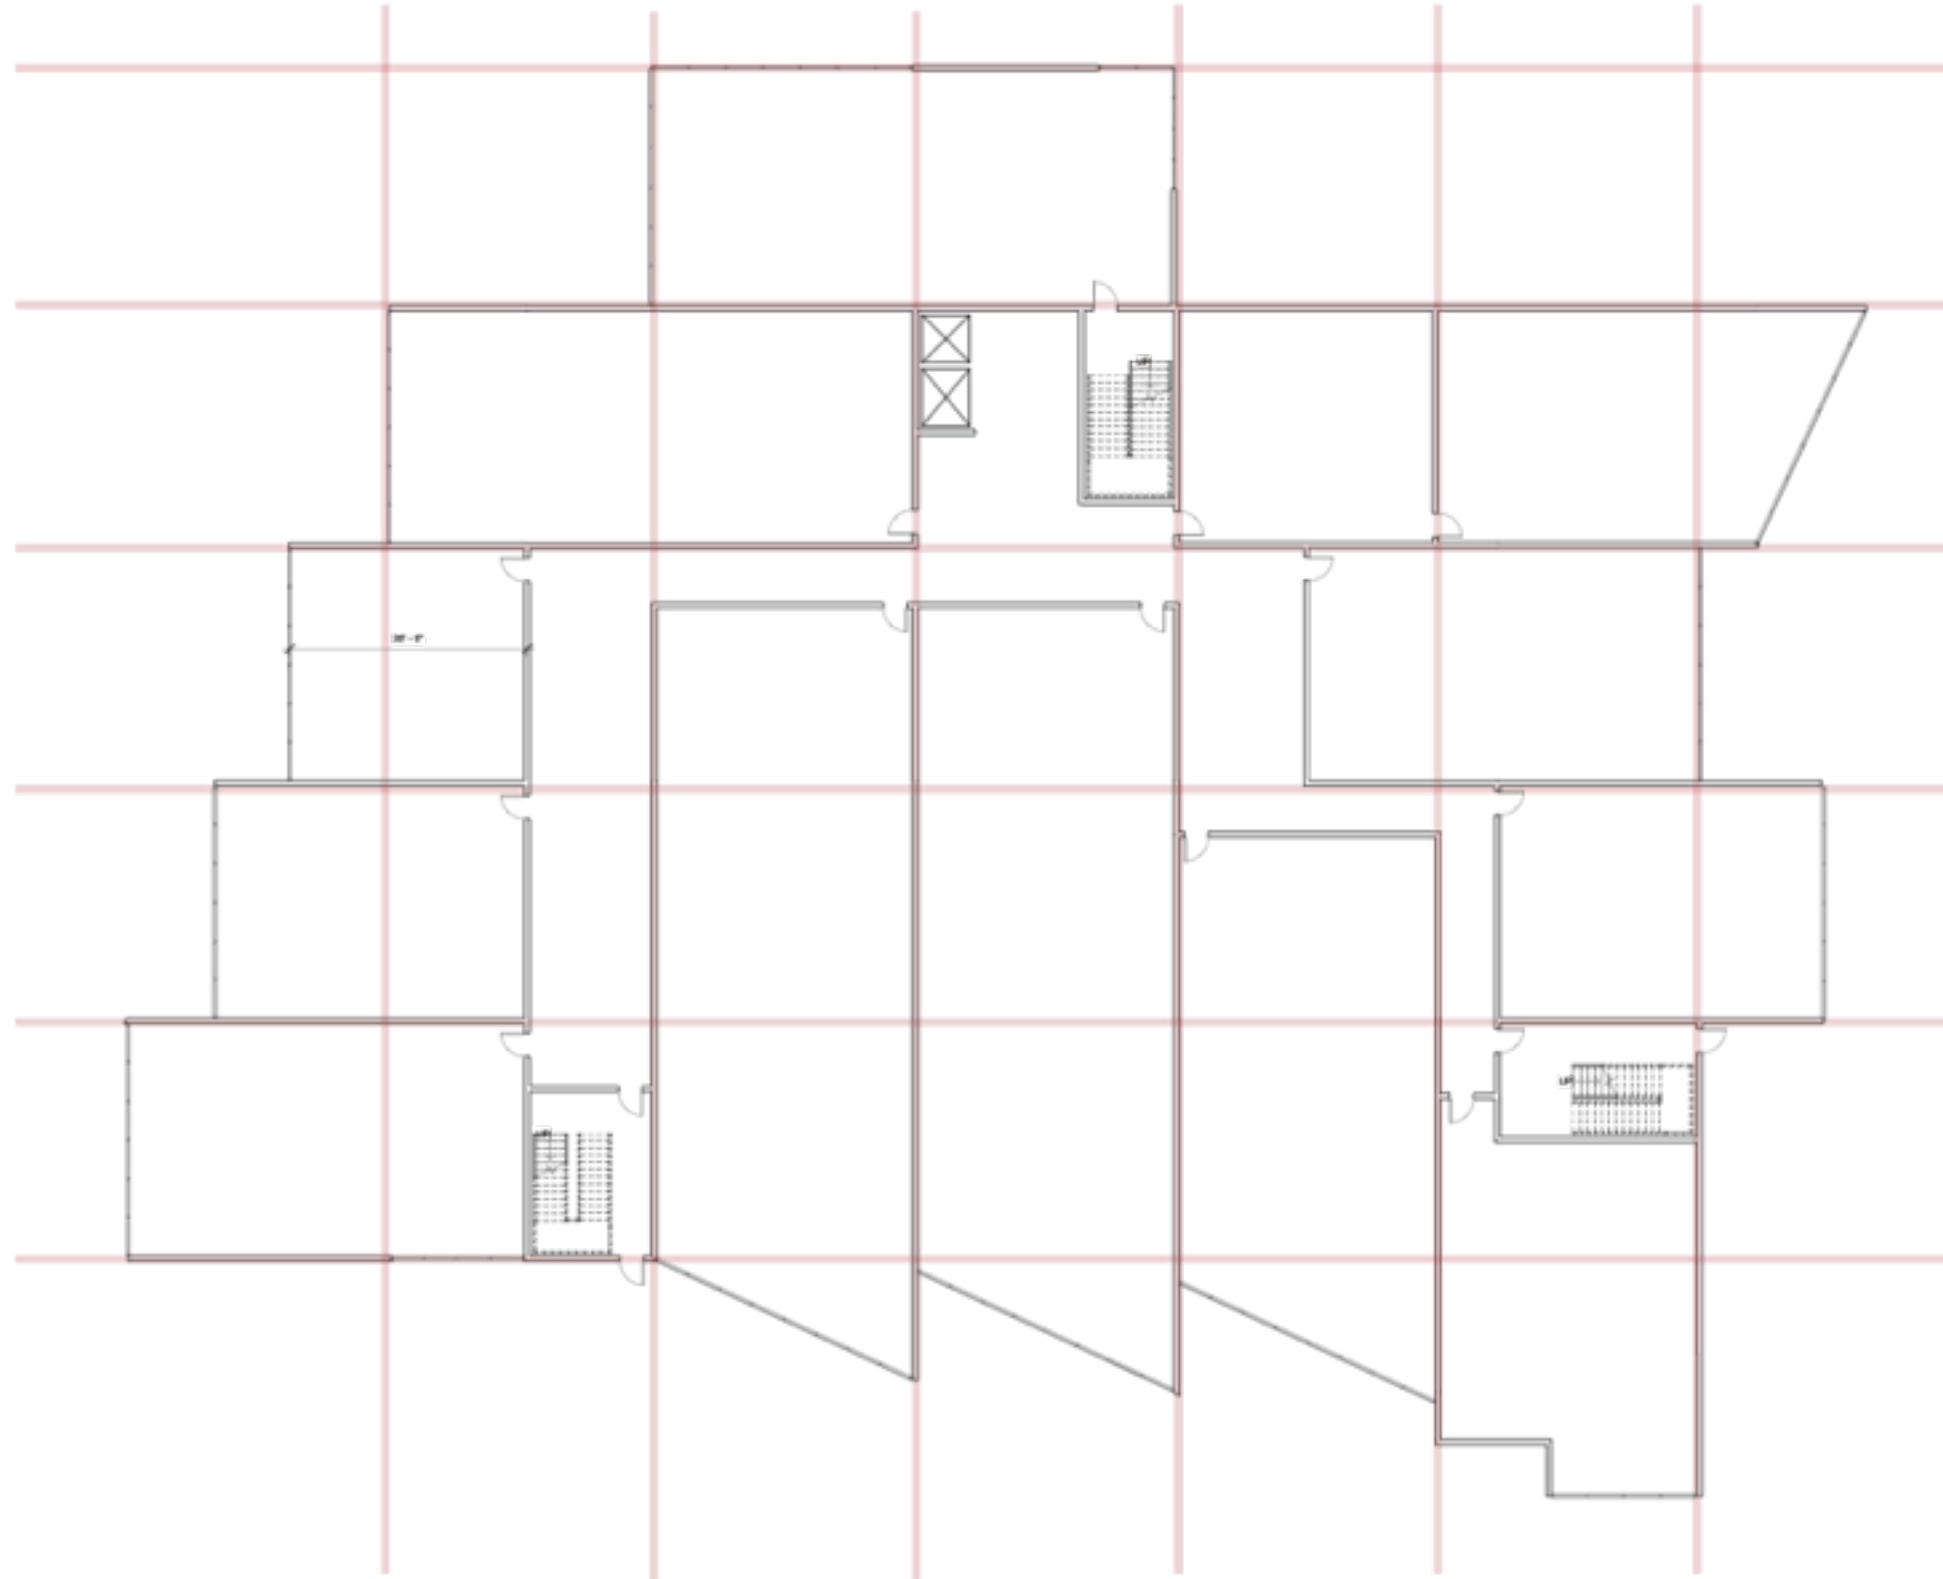


GRID DESIGN

THE PROCESS

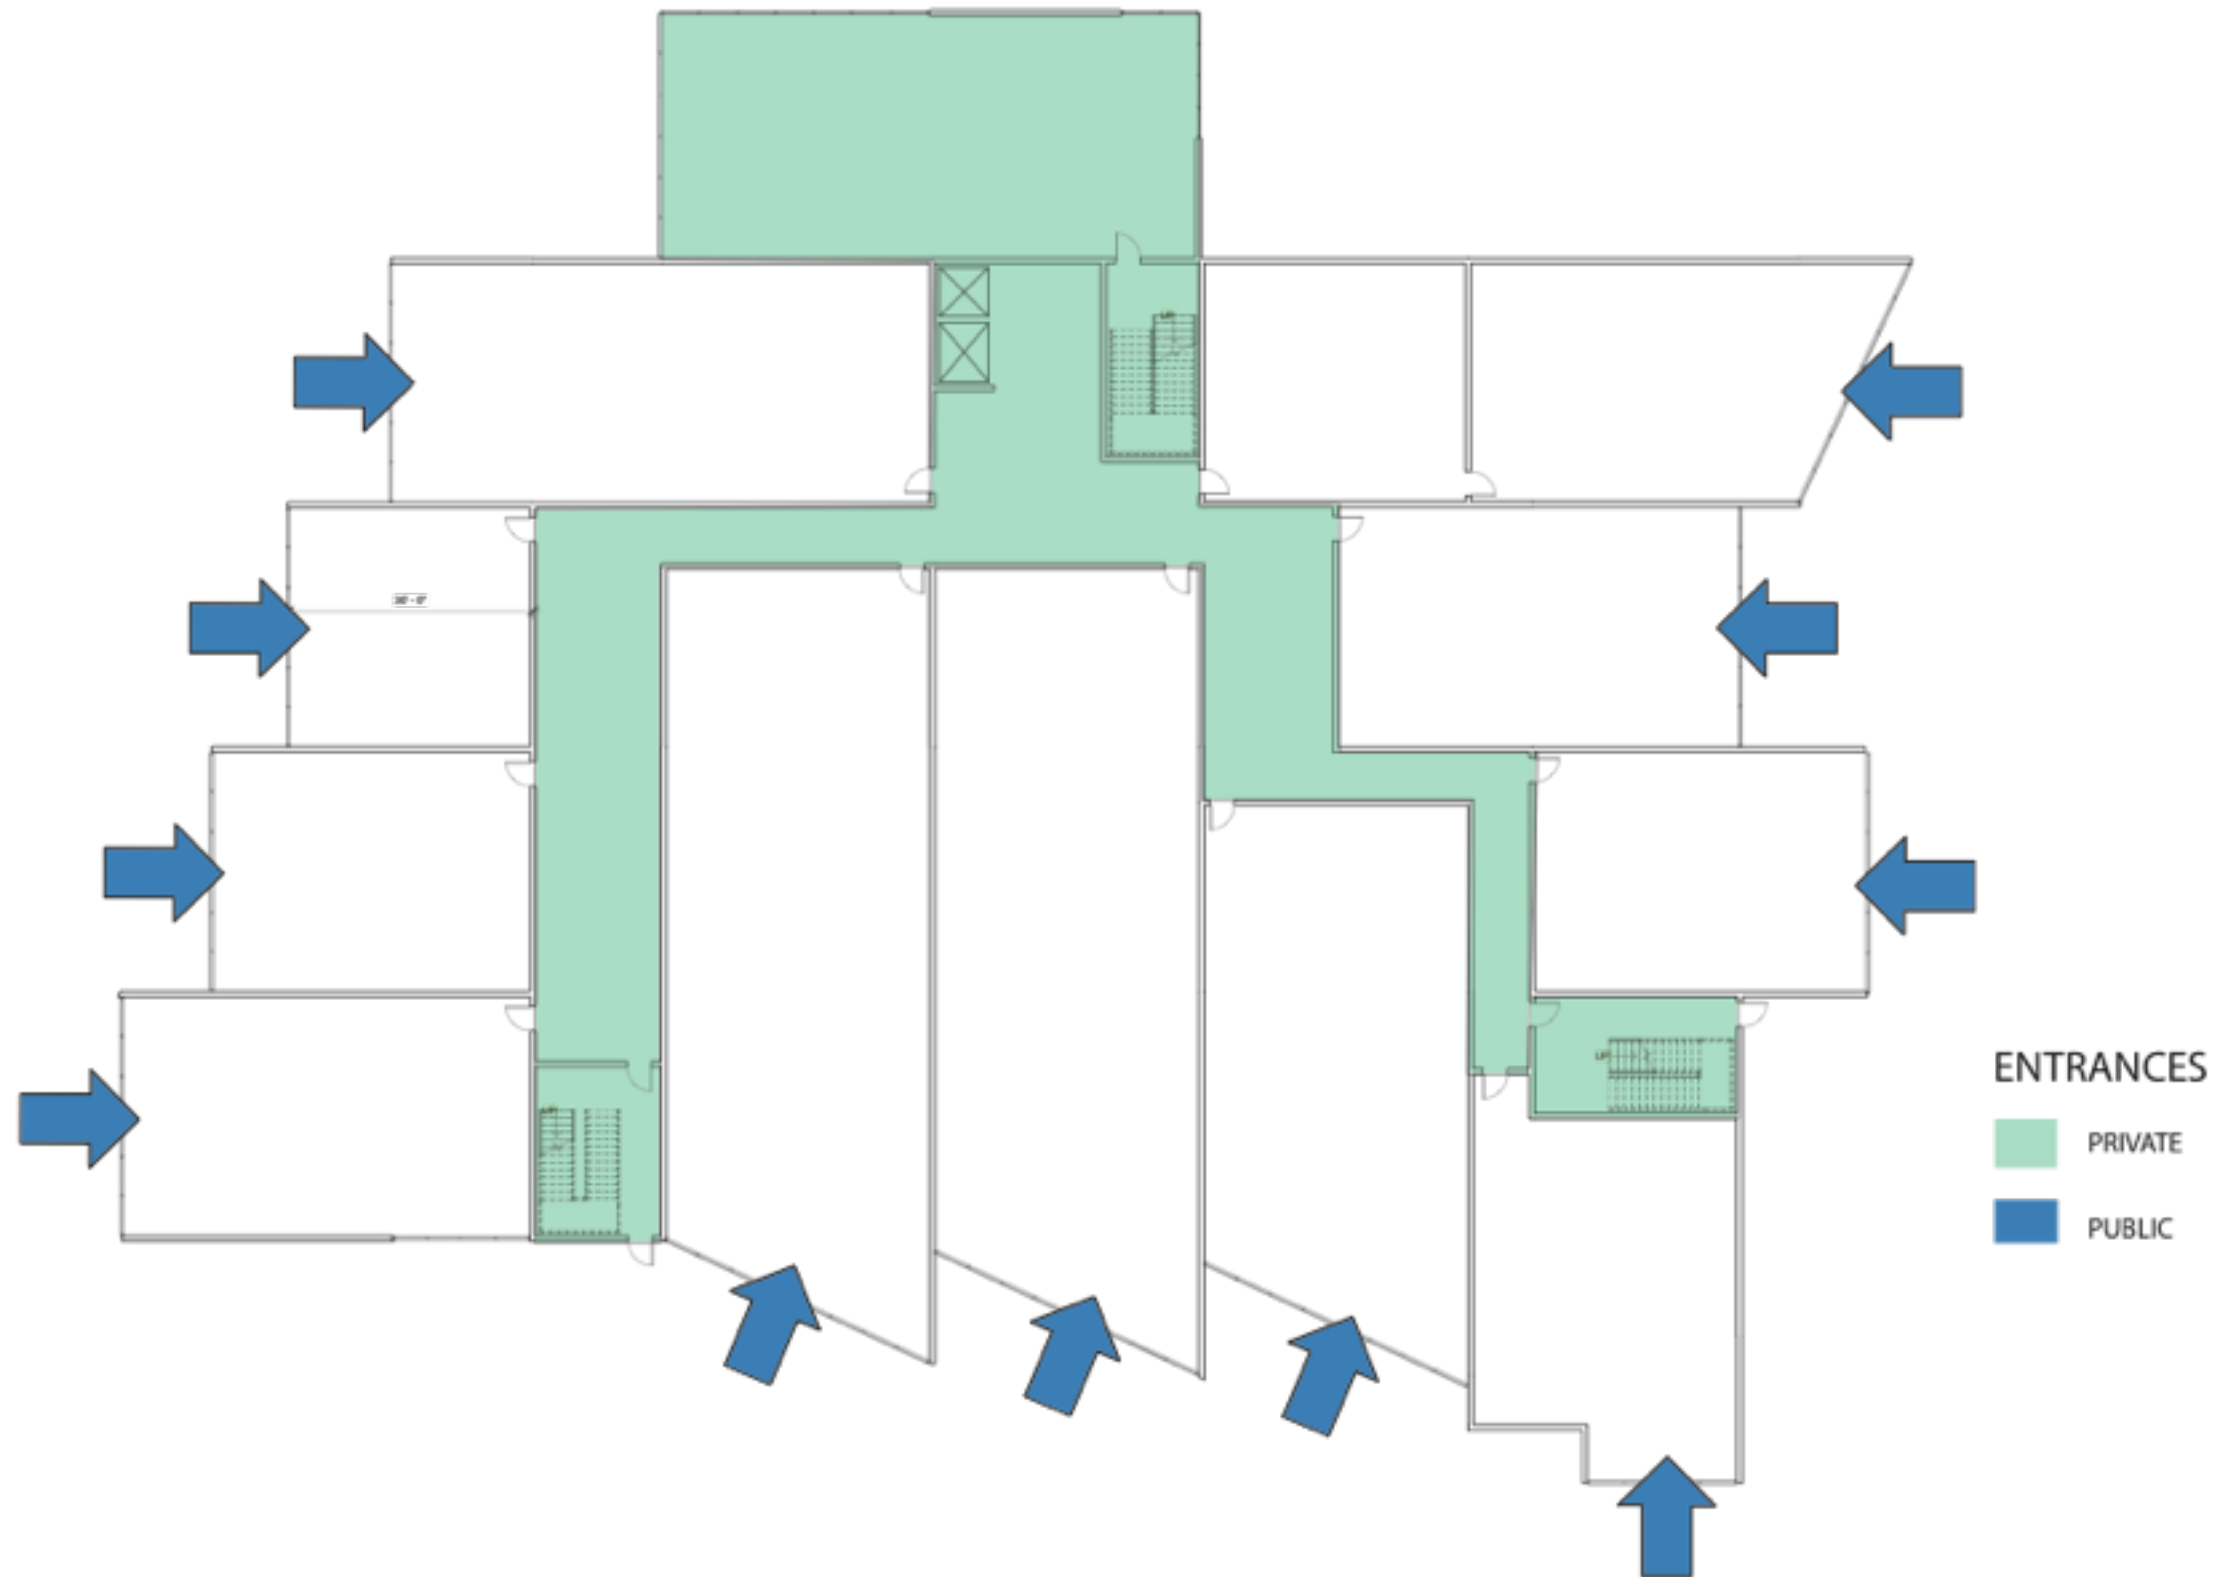

ENTRANCES/EGRESS

THE PROCESS

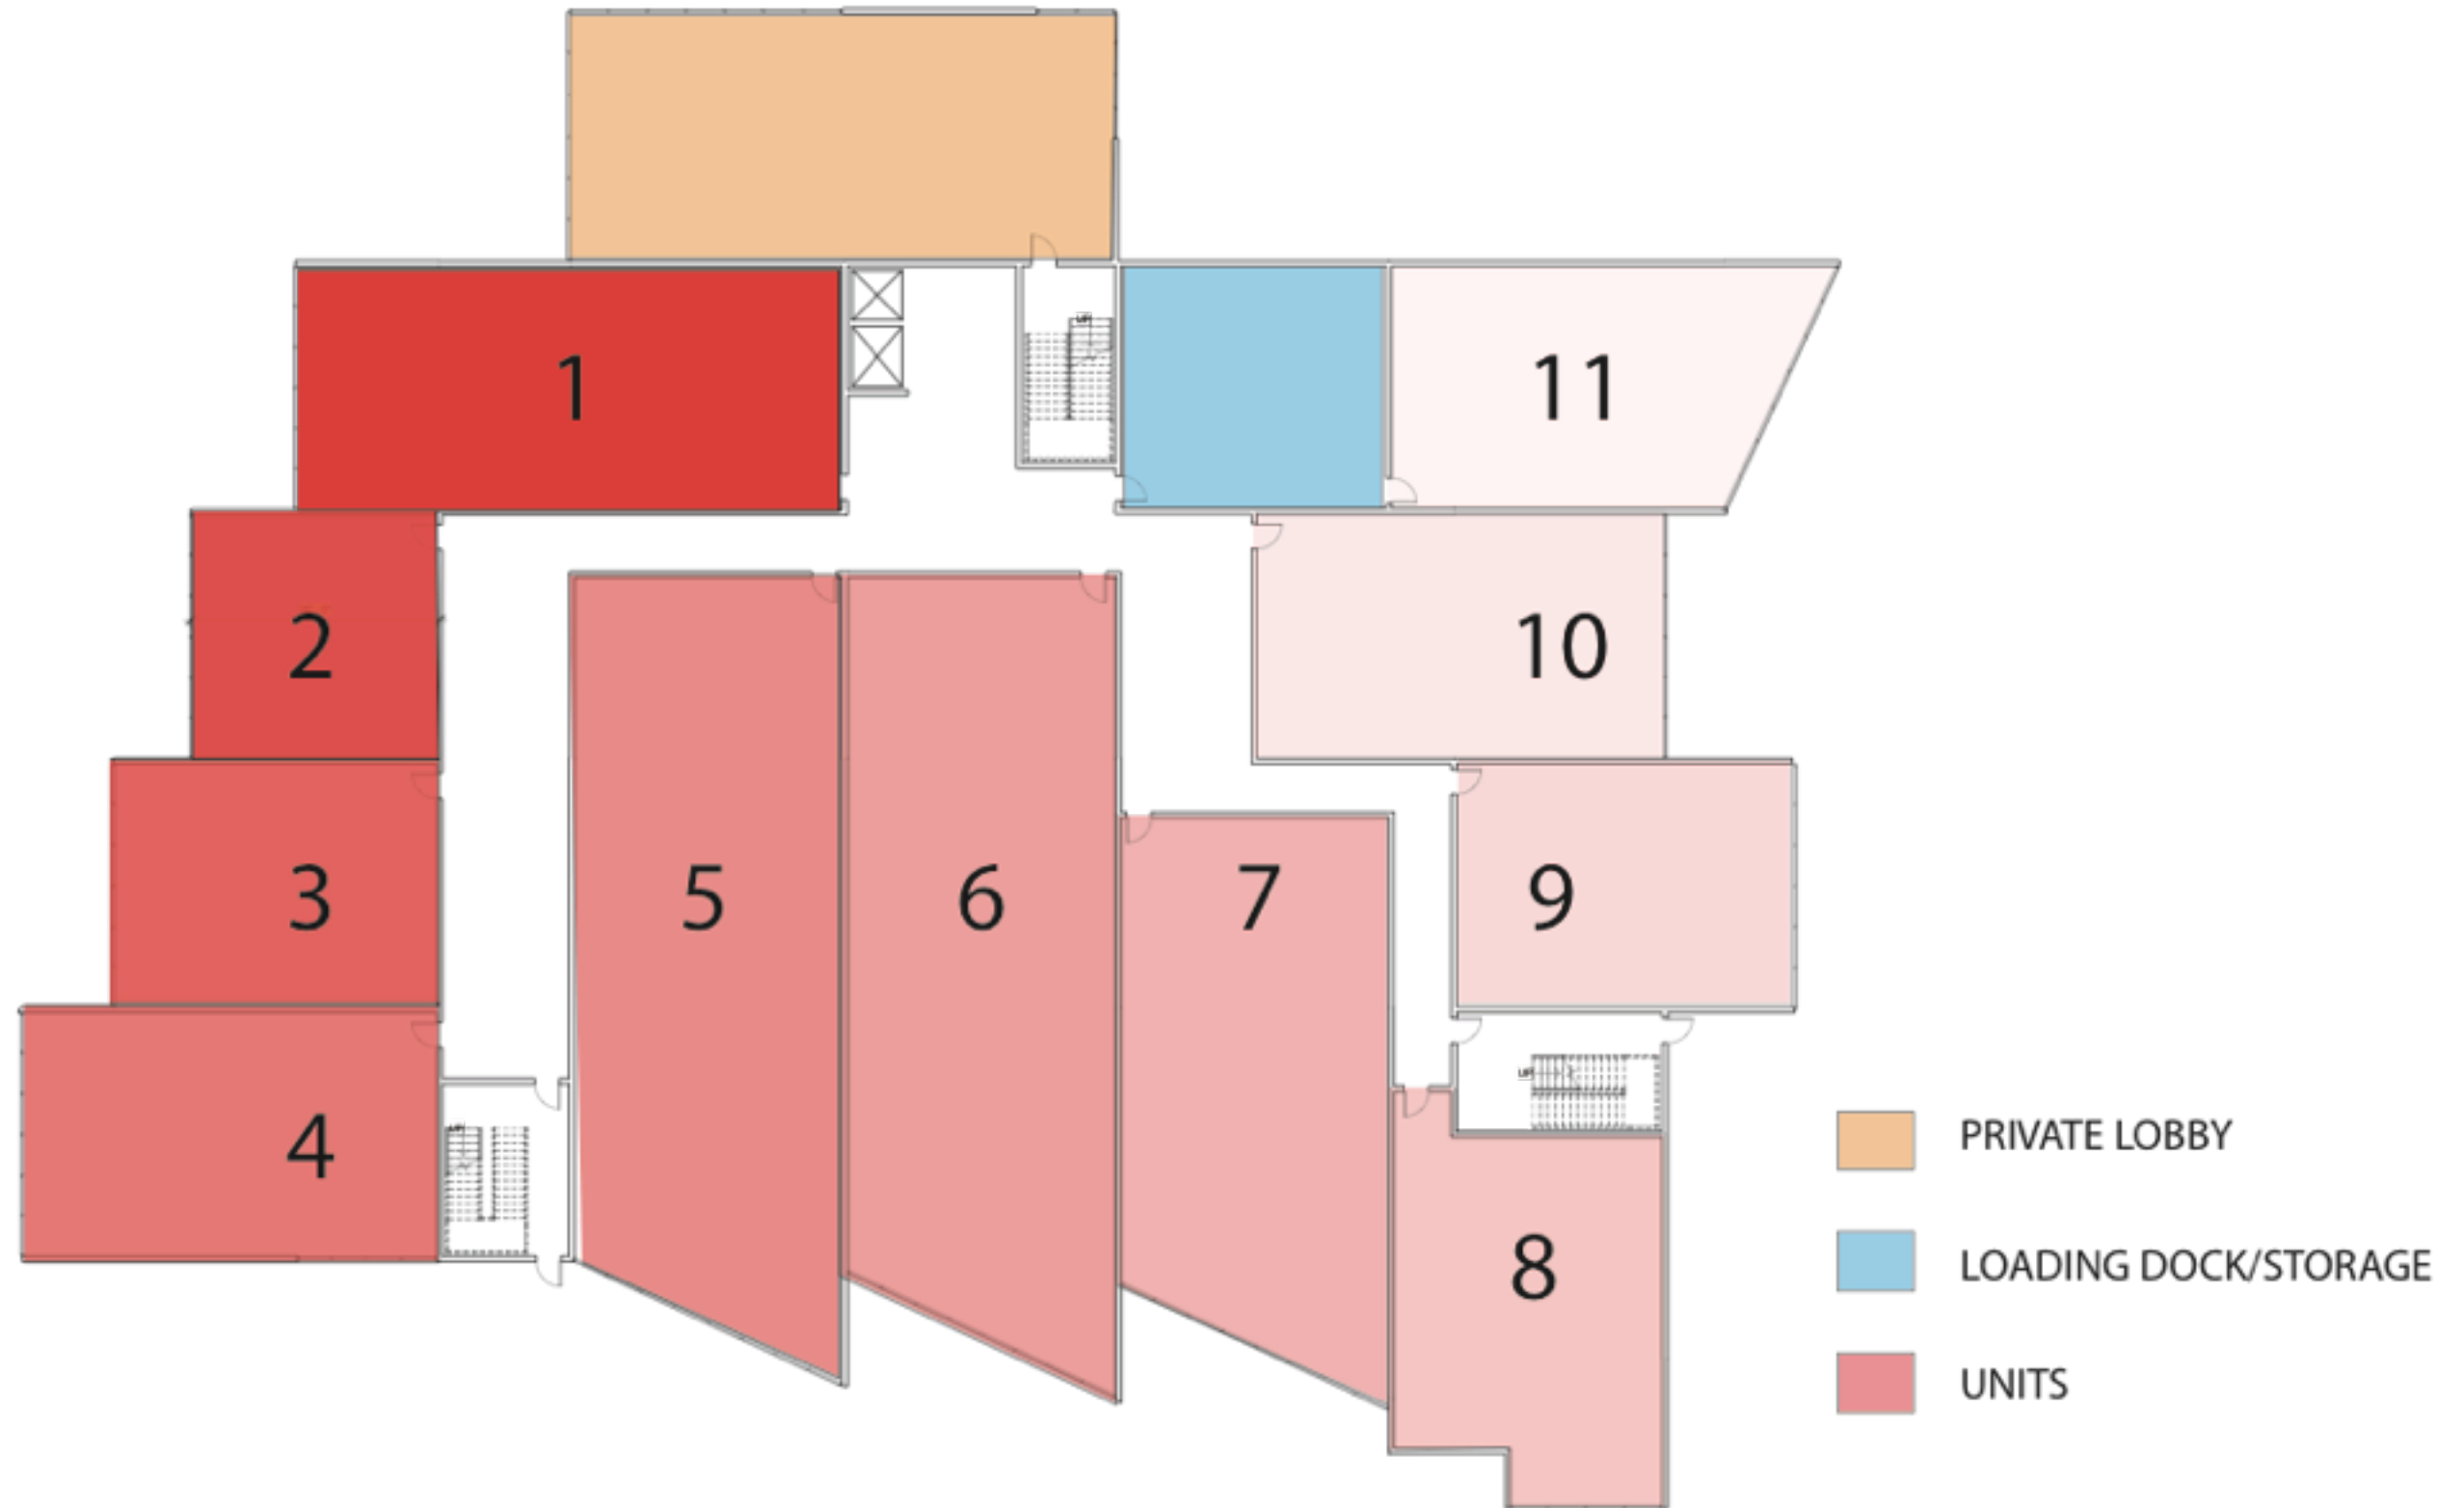

UNIT BREAKDOWN

THE RESULT

UNIT BREAKDOWN

11 OFFICE/RETAIL UNITS

PRIVATE TENANT LOBBY

PUBLIC RESTROOMS

LAUNDRY ROOM

TENANT STORAGE

HANDICAP ACCESSIBLE



FIRST FLOOR PLAN
NOT TO SCALE

THE RESULT

UNIT BREAKDOWN

11 DWELLING UNITS
LIVING AND KITCHEN

GYM FACILITY


GATHERING SPACE

CONFERENCE ROOM

TENANT STORAGE


PRIVATE BALCONIES

HANDICAP ACCESSIBLE

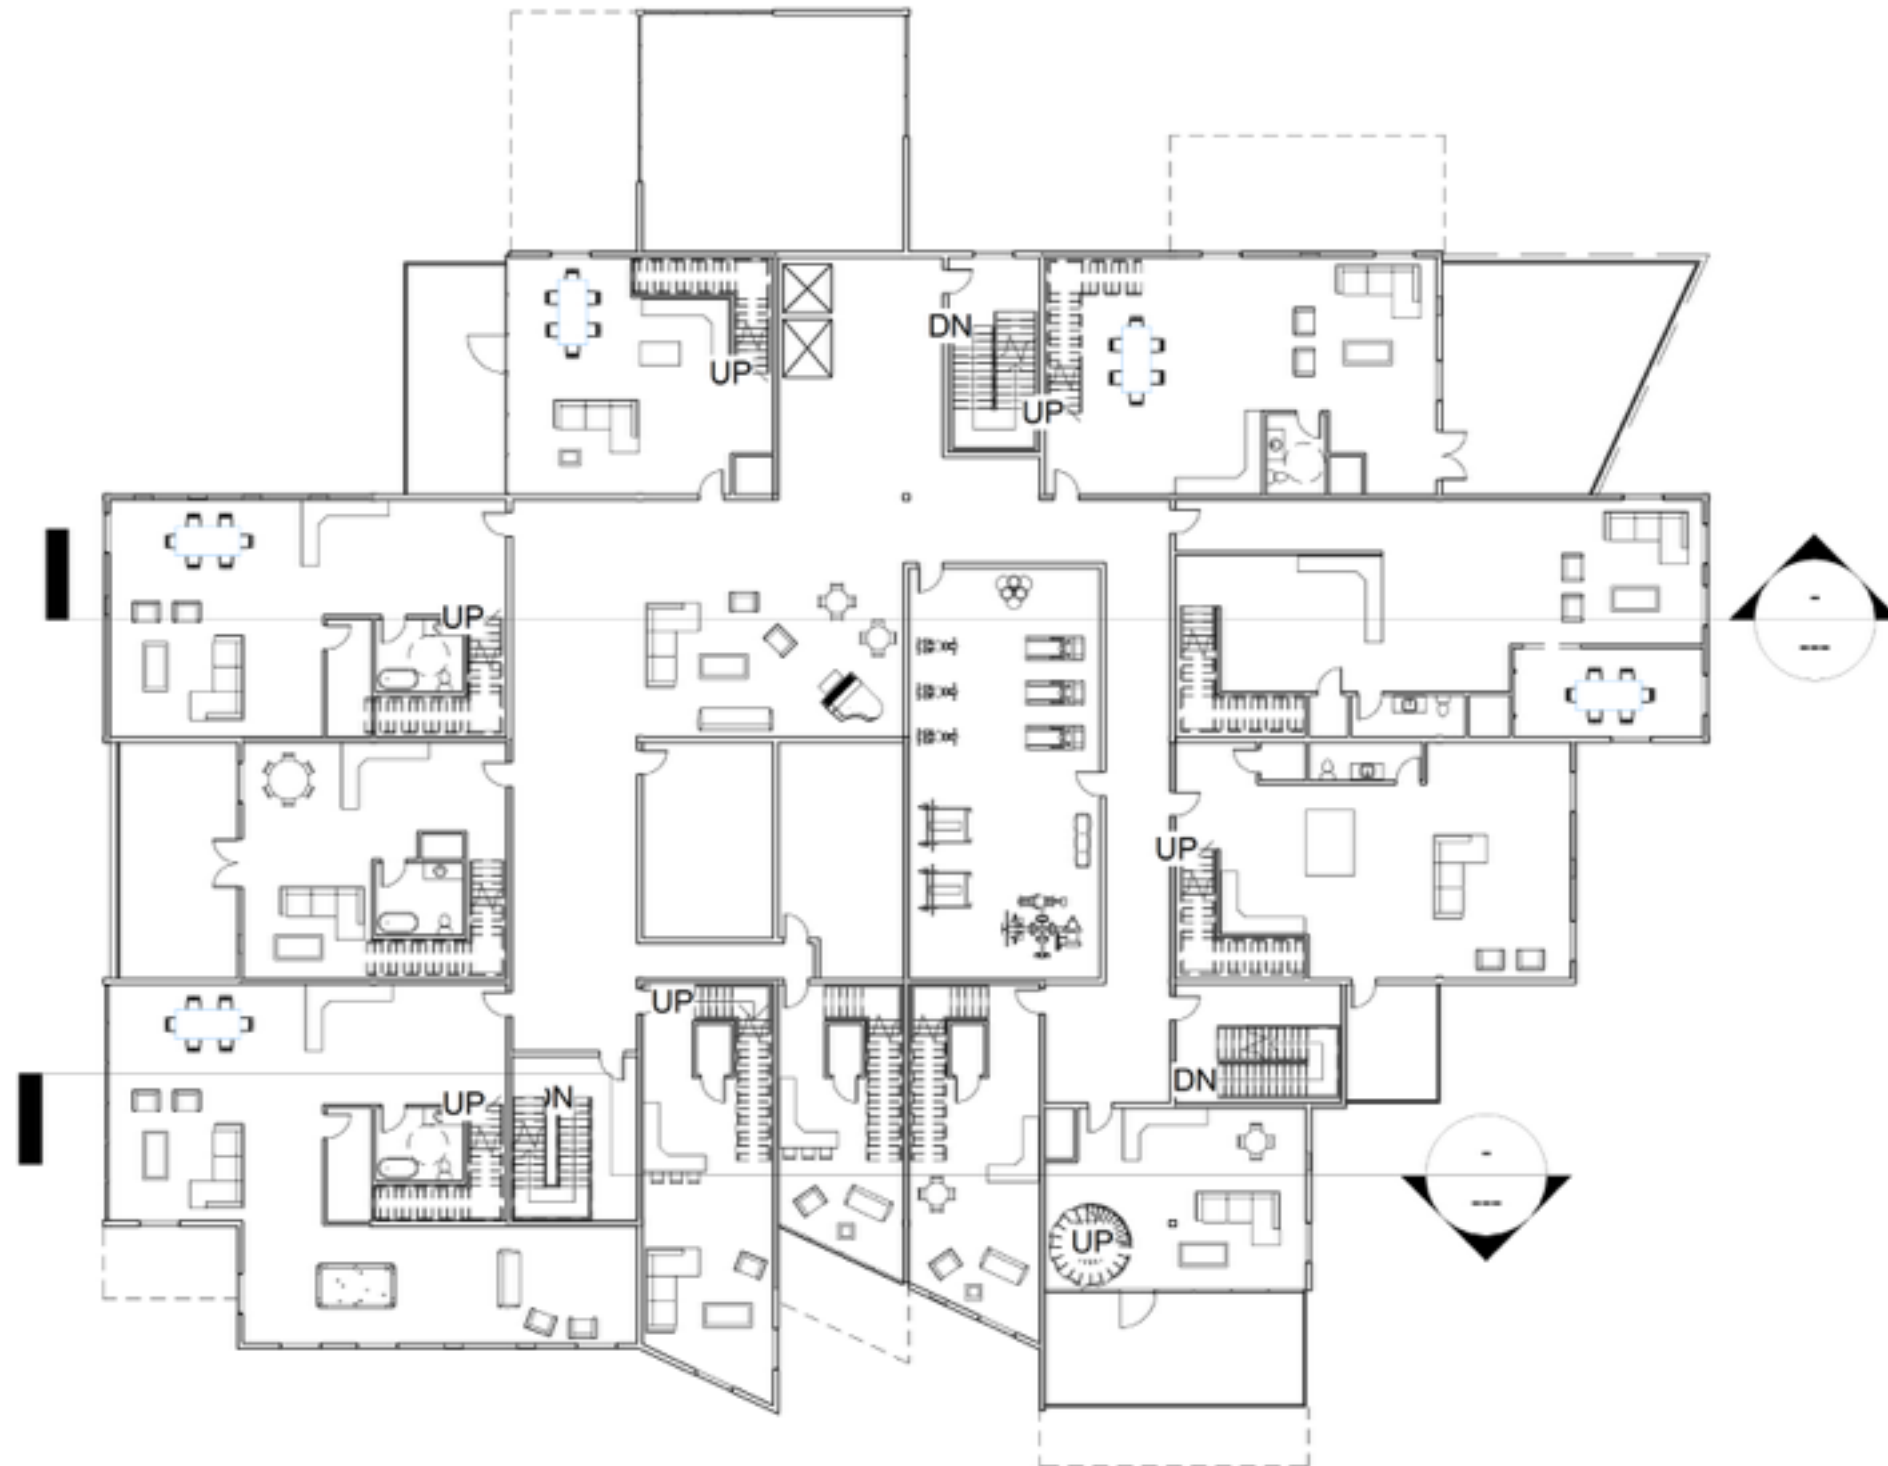

SECOND FLOOR PLAN
NOT TO SCALE

THE RESULT

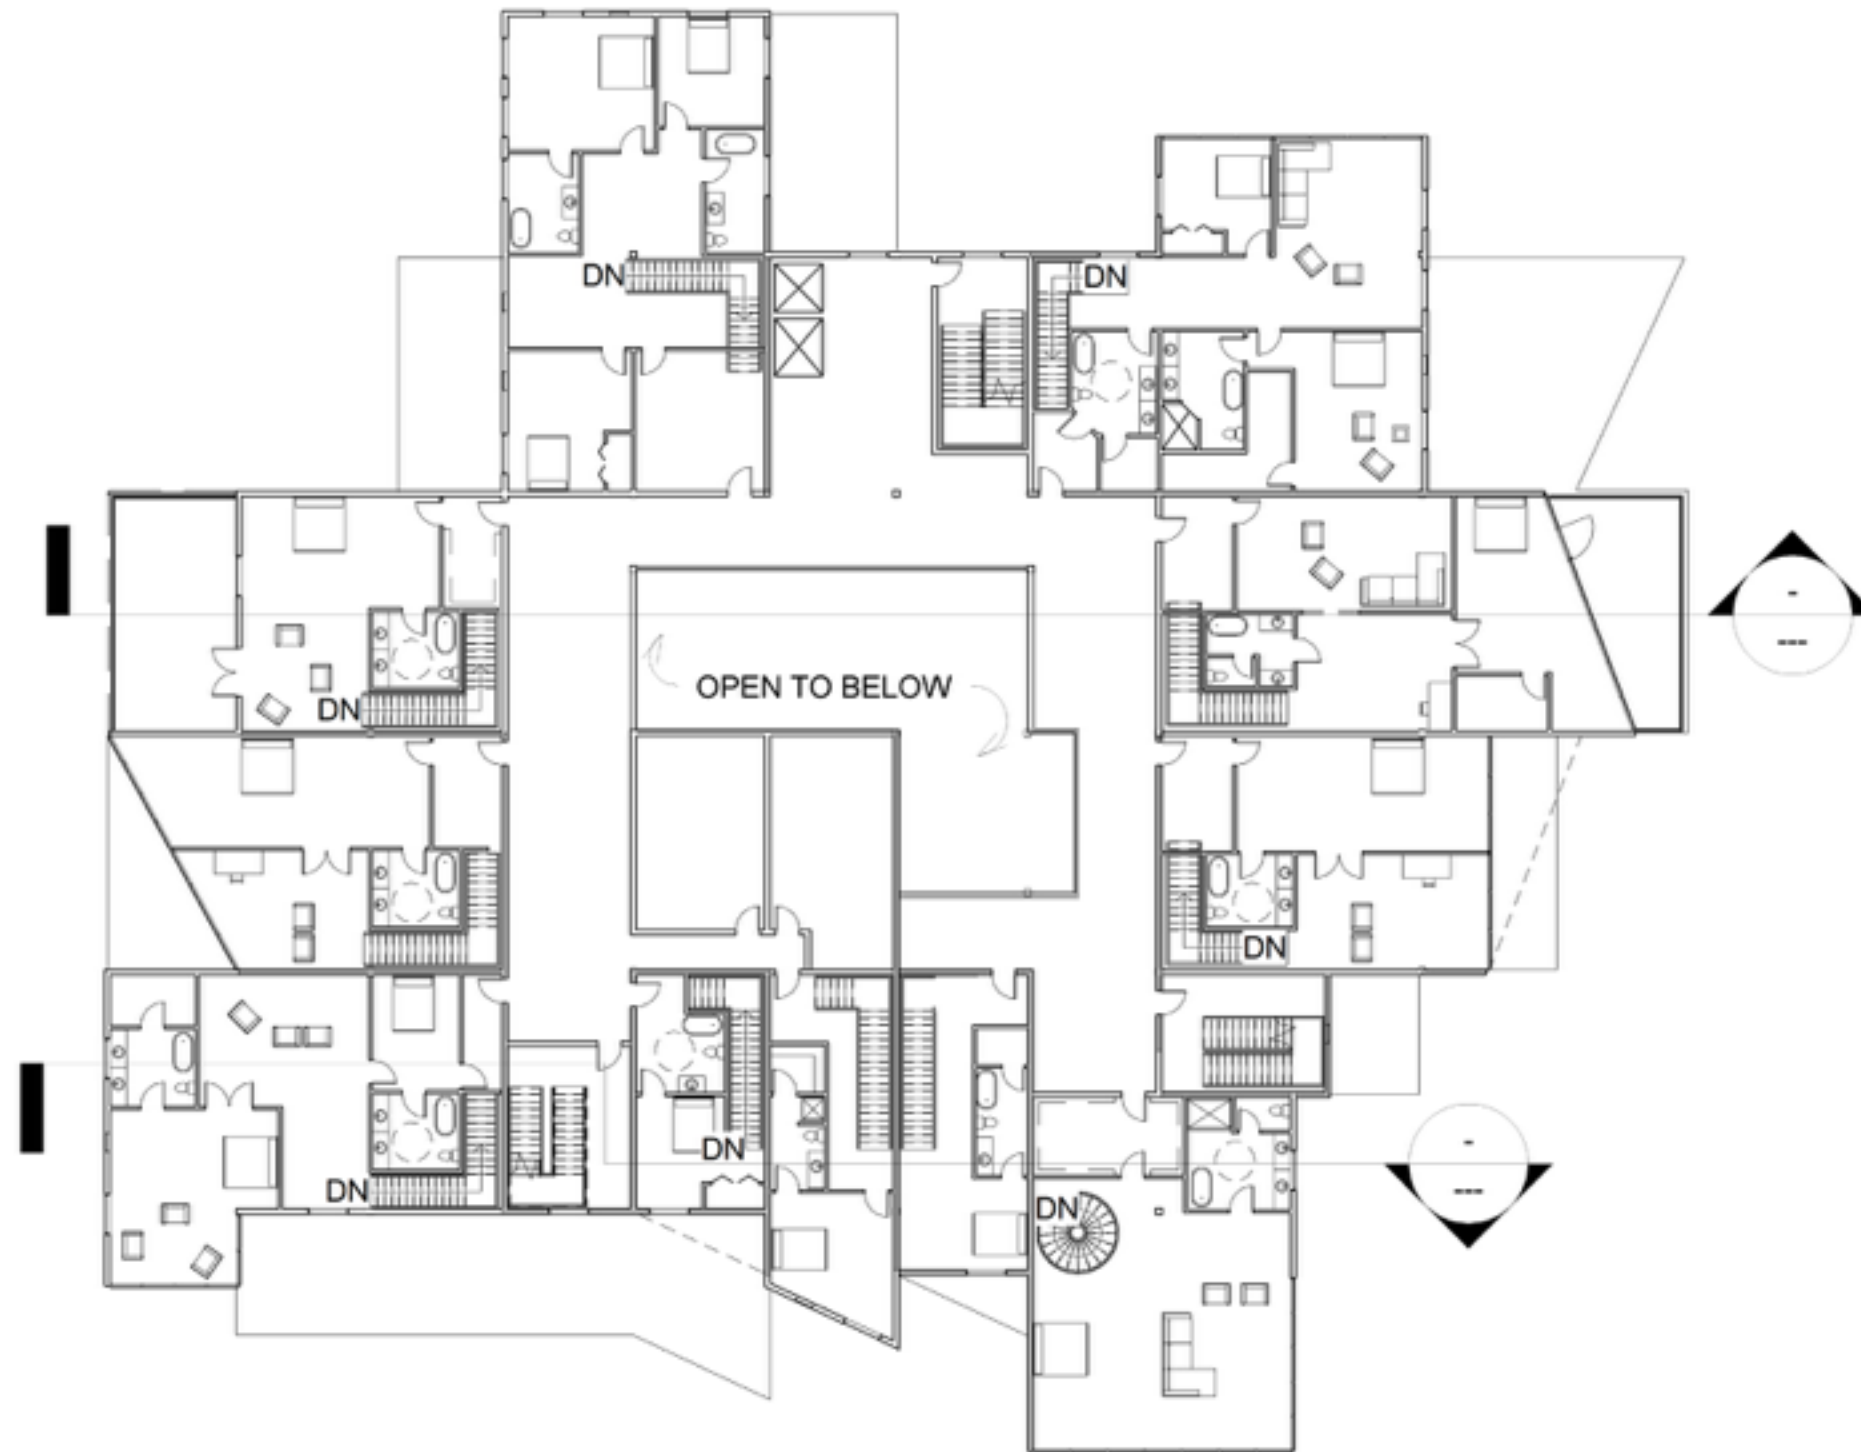

UNIT BREAKDOWN

- 11 DWELLING UNITS
- BEDROOM AND BATH
- ATRIUM
- TENANT STORAGE
- PRIVATE BALCONIES
- HANDICAP ACCESSIBLE

THIRD FLOOR PLAN
NOT TO SCALE

THE RESULT



UNIT BREAKDOWN

7 DWELLING UNITS
STUDIO APARTMENTS

ATRIUM

ROOFTOP BALCONIES

TENANT STORAGE


HANDICAP ACCESSIBLE

FOURTH FLOOR PLAN
NOT TO SCALE

THE RESULT



EXTERIOR
PRECAST CONCRETE
LIVING GREEN WALL
EASTERN RED CEDAR

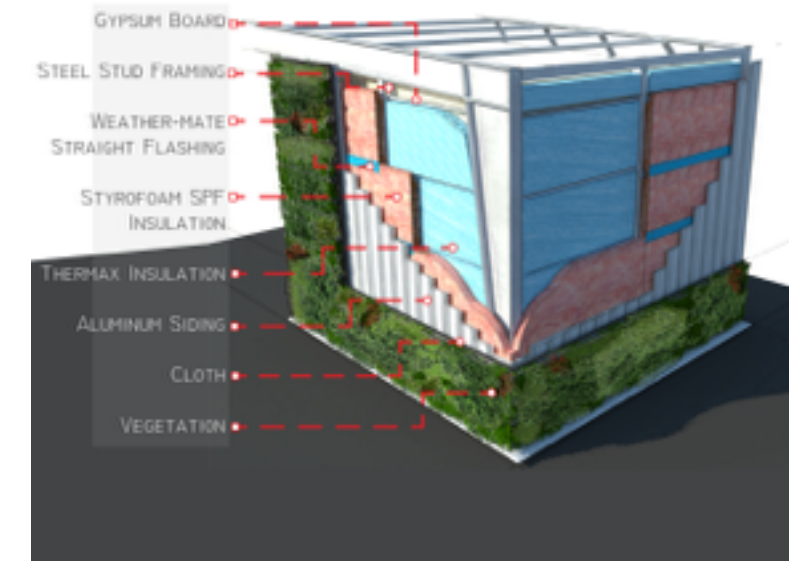

<http://urbangreens.tumblr.com/post/583114288/slope-vegetation-design-toyogreencom-via>



PERSPECTIVE VIEW
NOT TO SCALE

Community Center



Site

Community Center



Site

Community Center




Site

Community Center






Site

Community Center

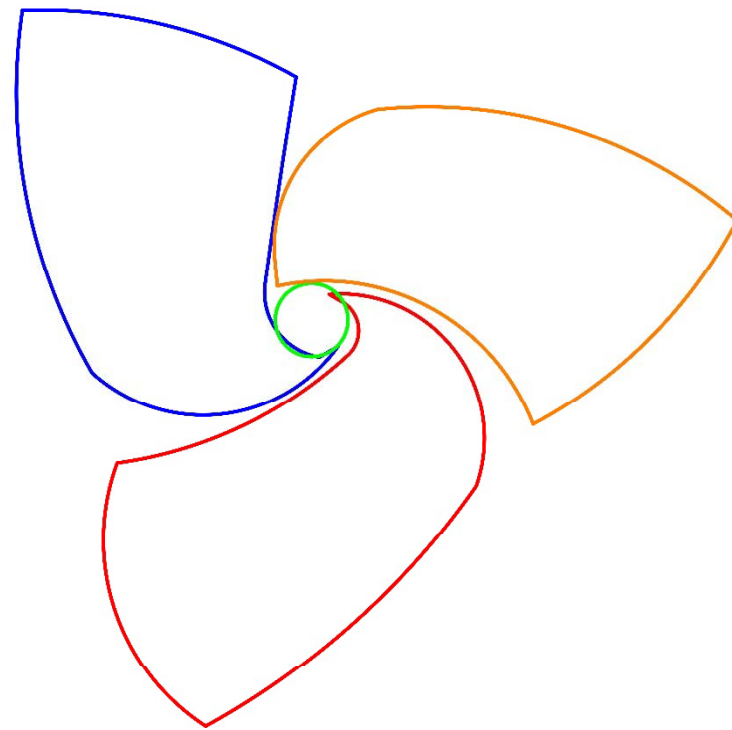


Community Center

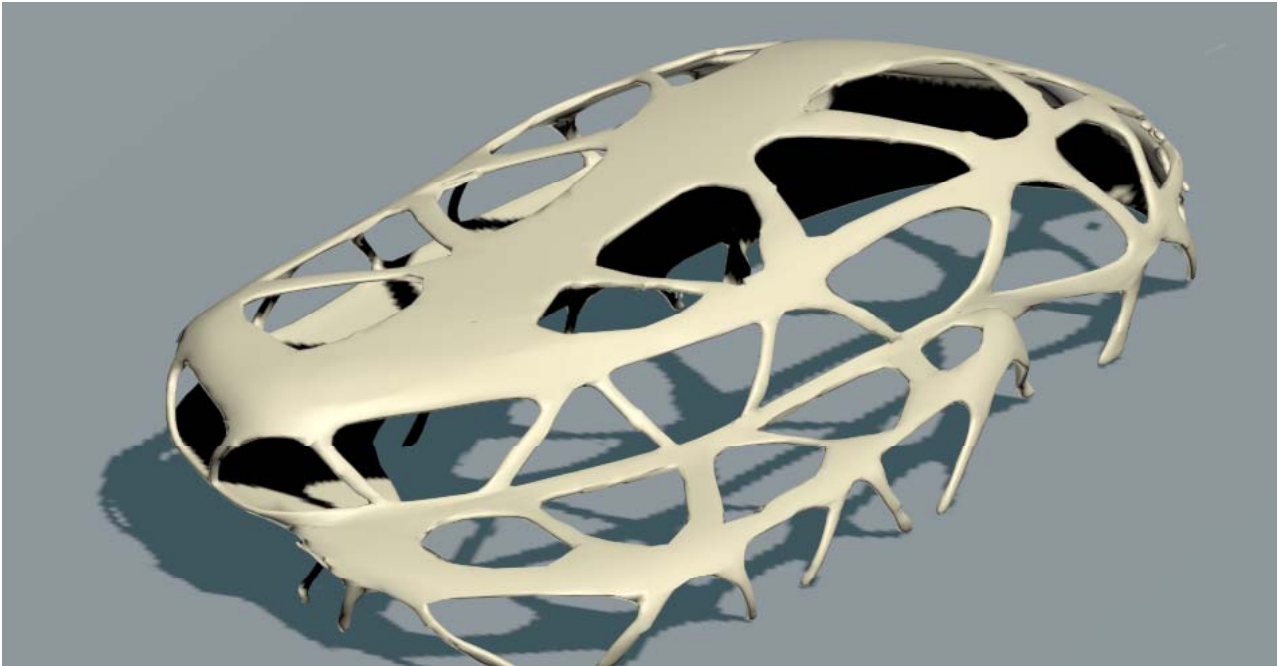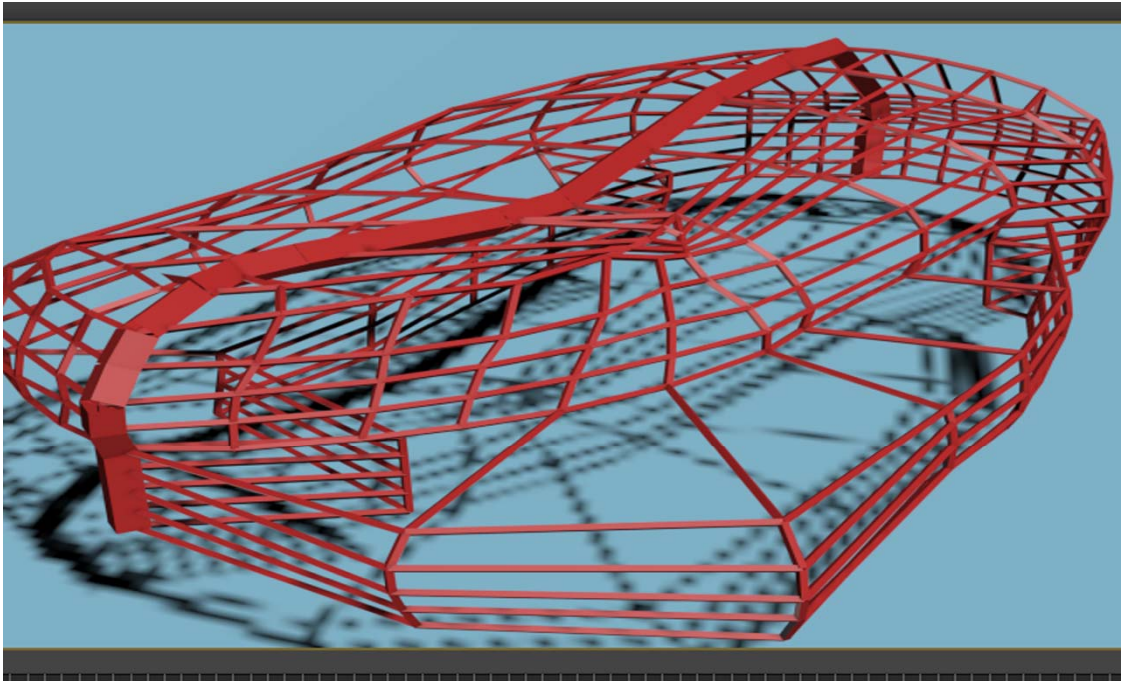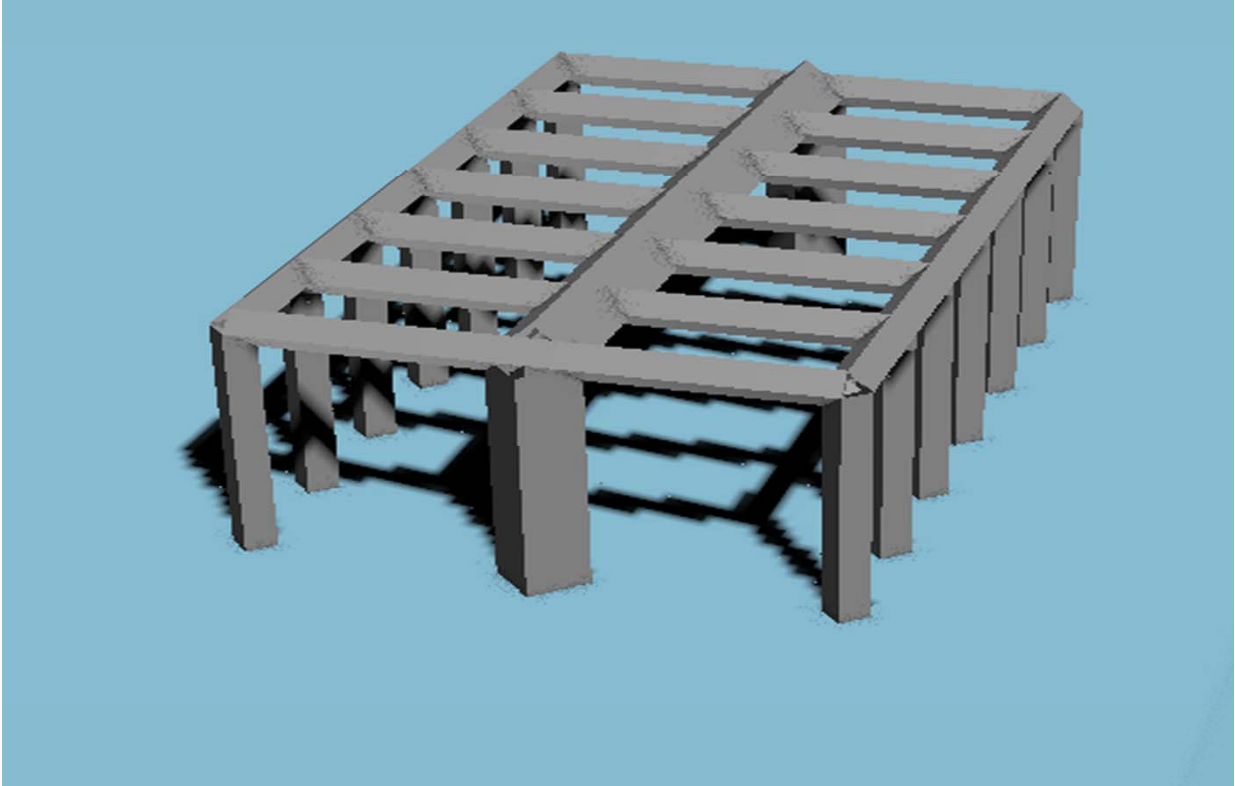


Structure

Community Center


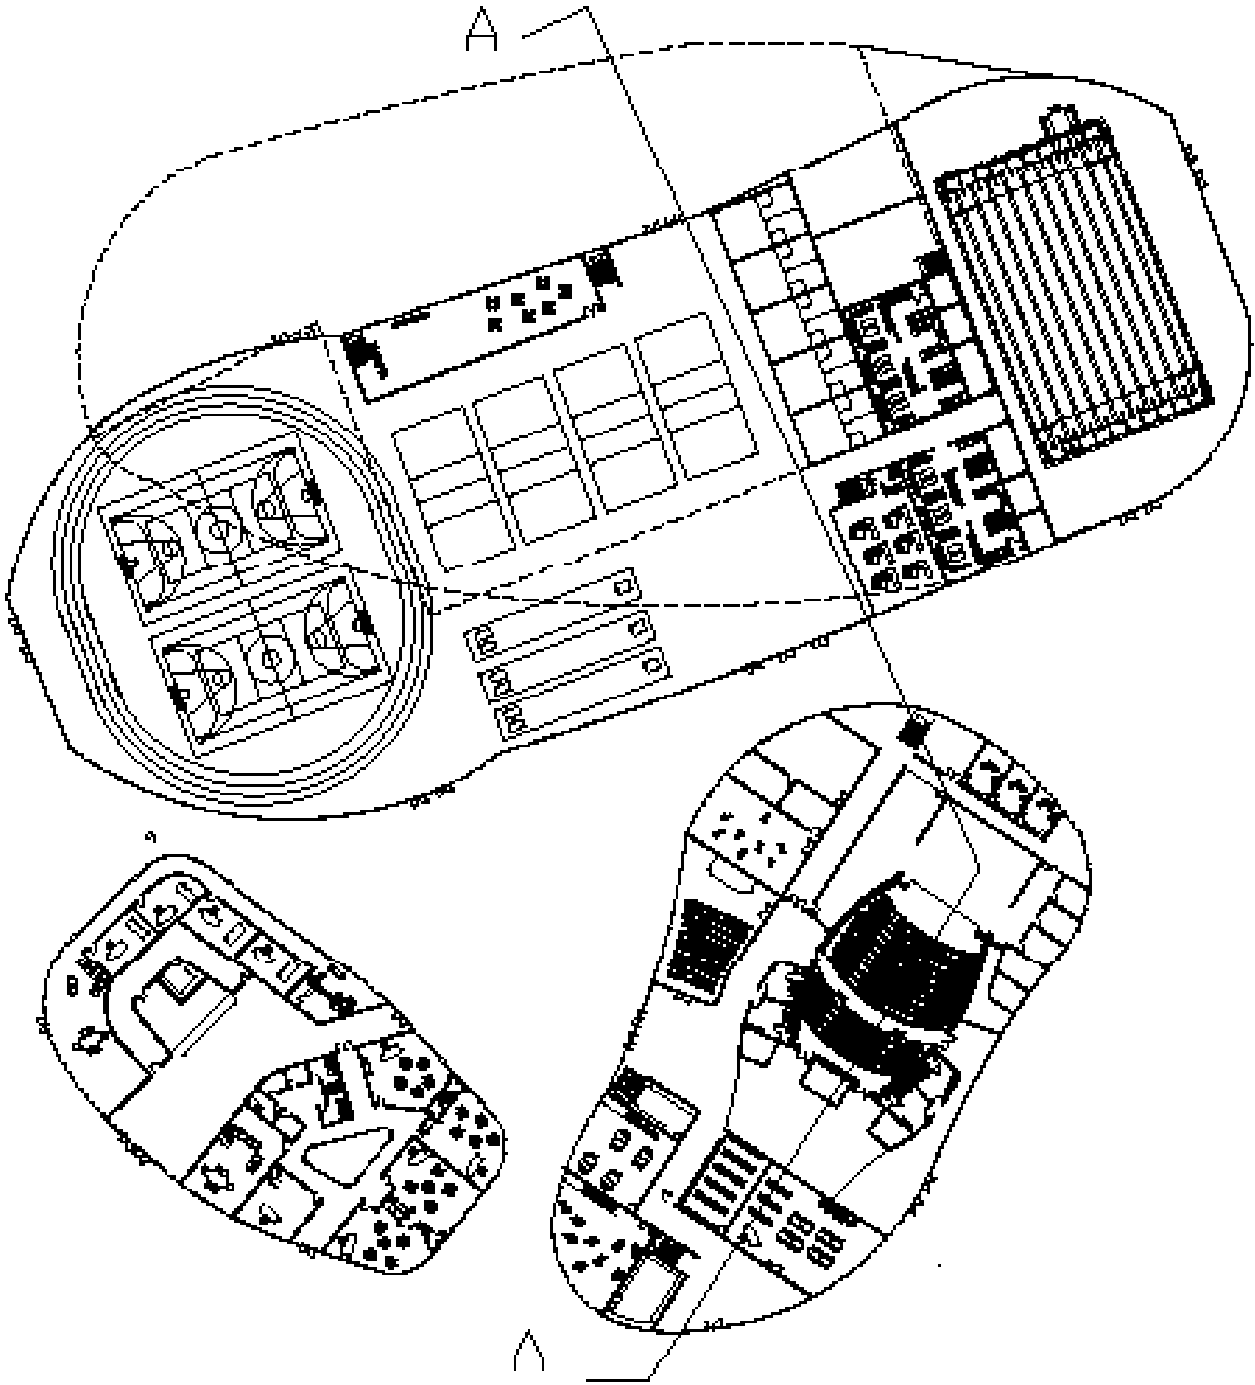


Community Center

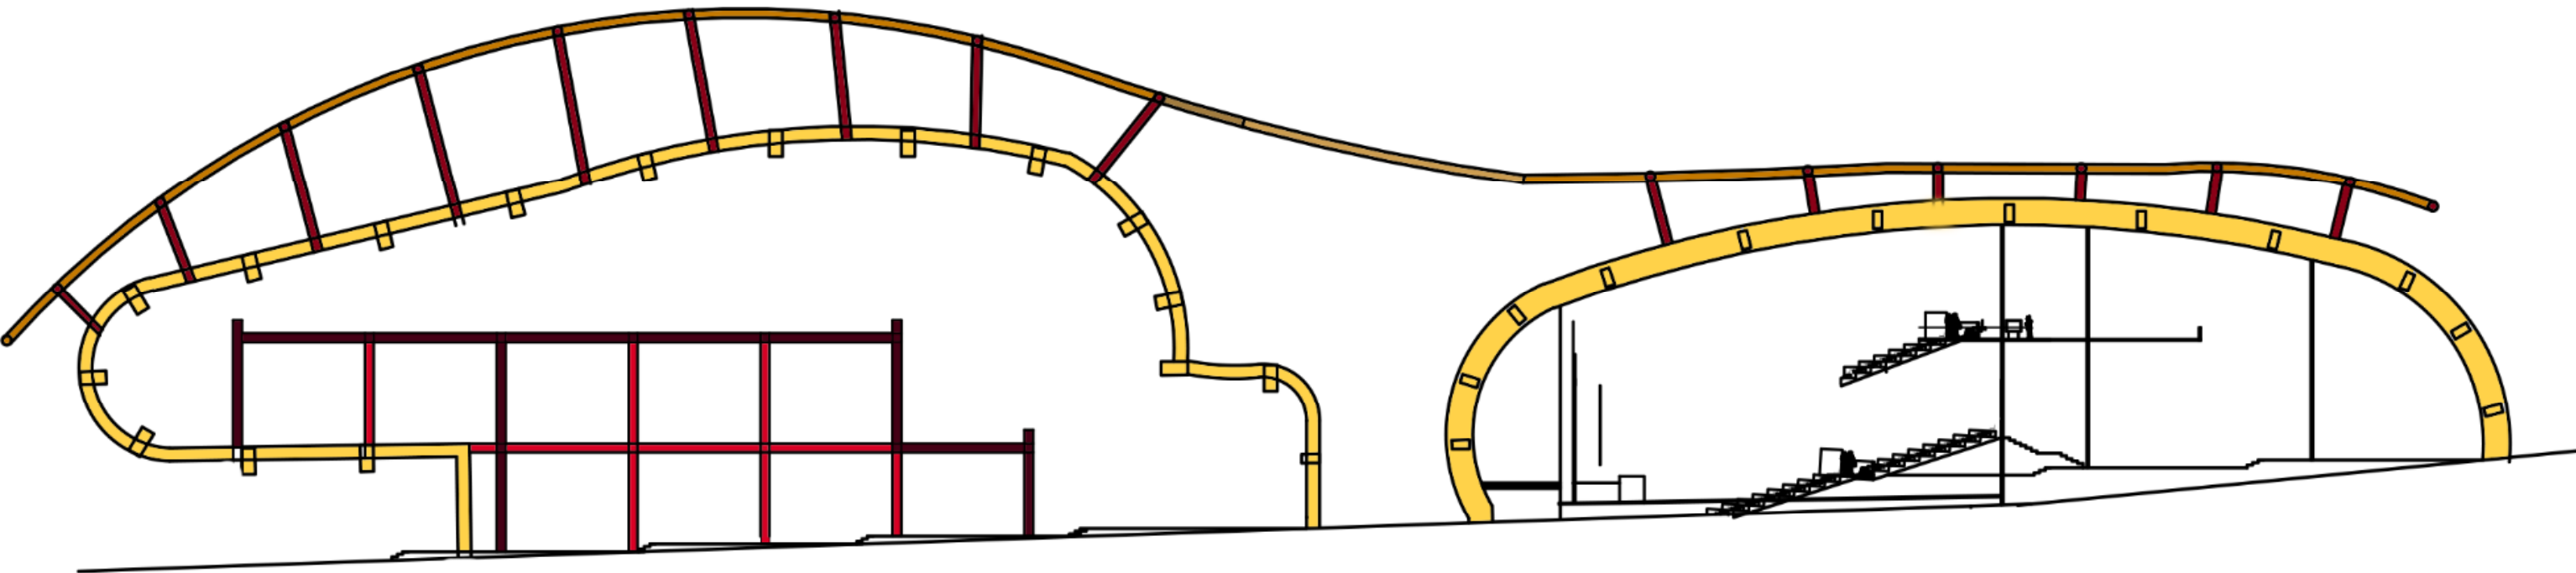

section

Community Center

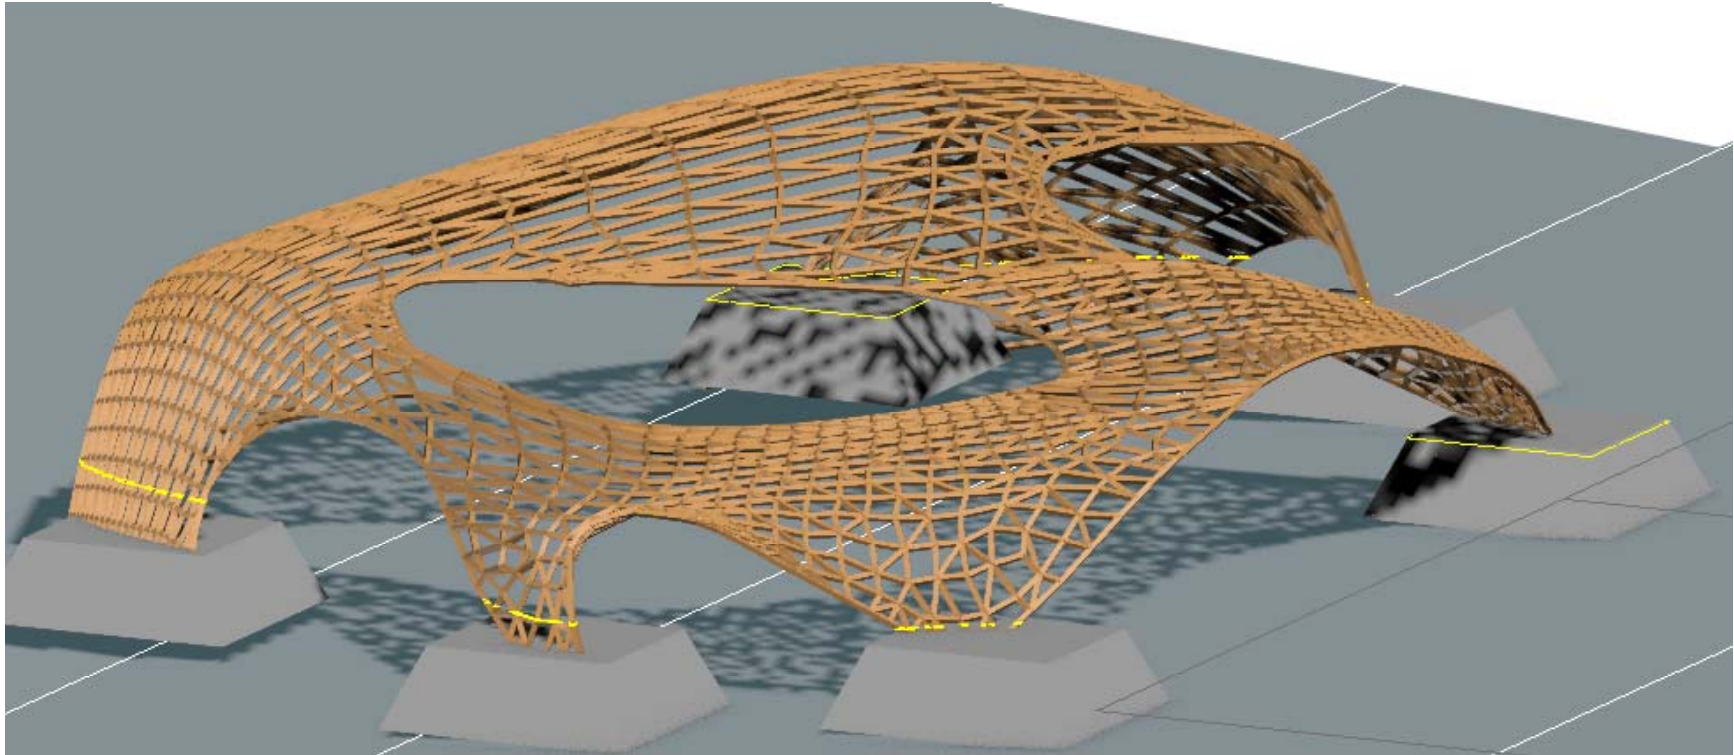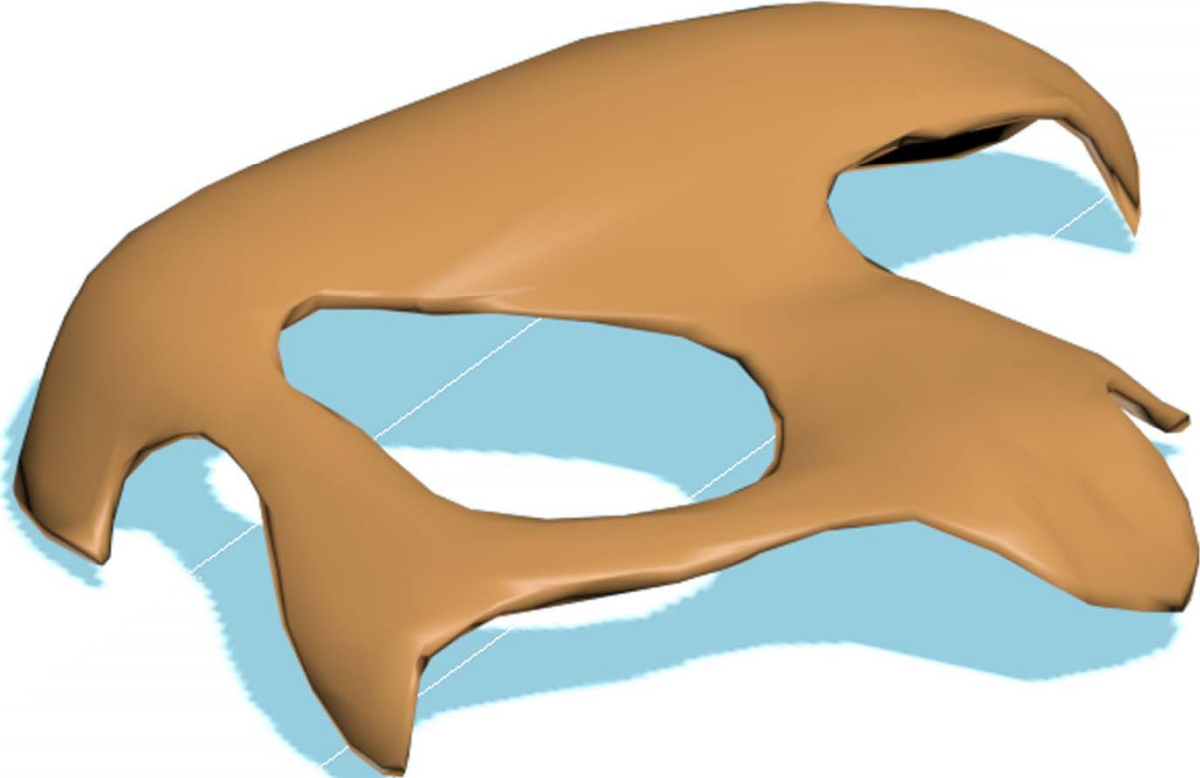

shell