



Barra Olympic Hotel

Andrew T. Hustedde
ARC 551 Fall 2012




Program:

- 12,962 m
- 312 units
- Restaurant/Bar
- 2 Ballrooms
- Infinity Pool Area
- Large outdoor courtyard above parking garage

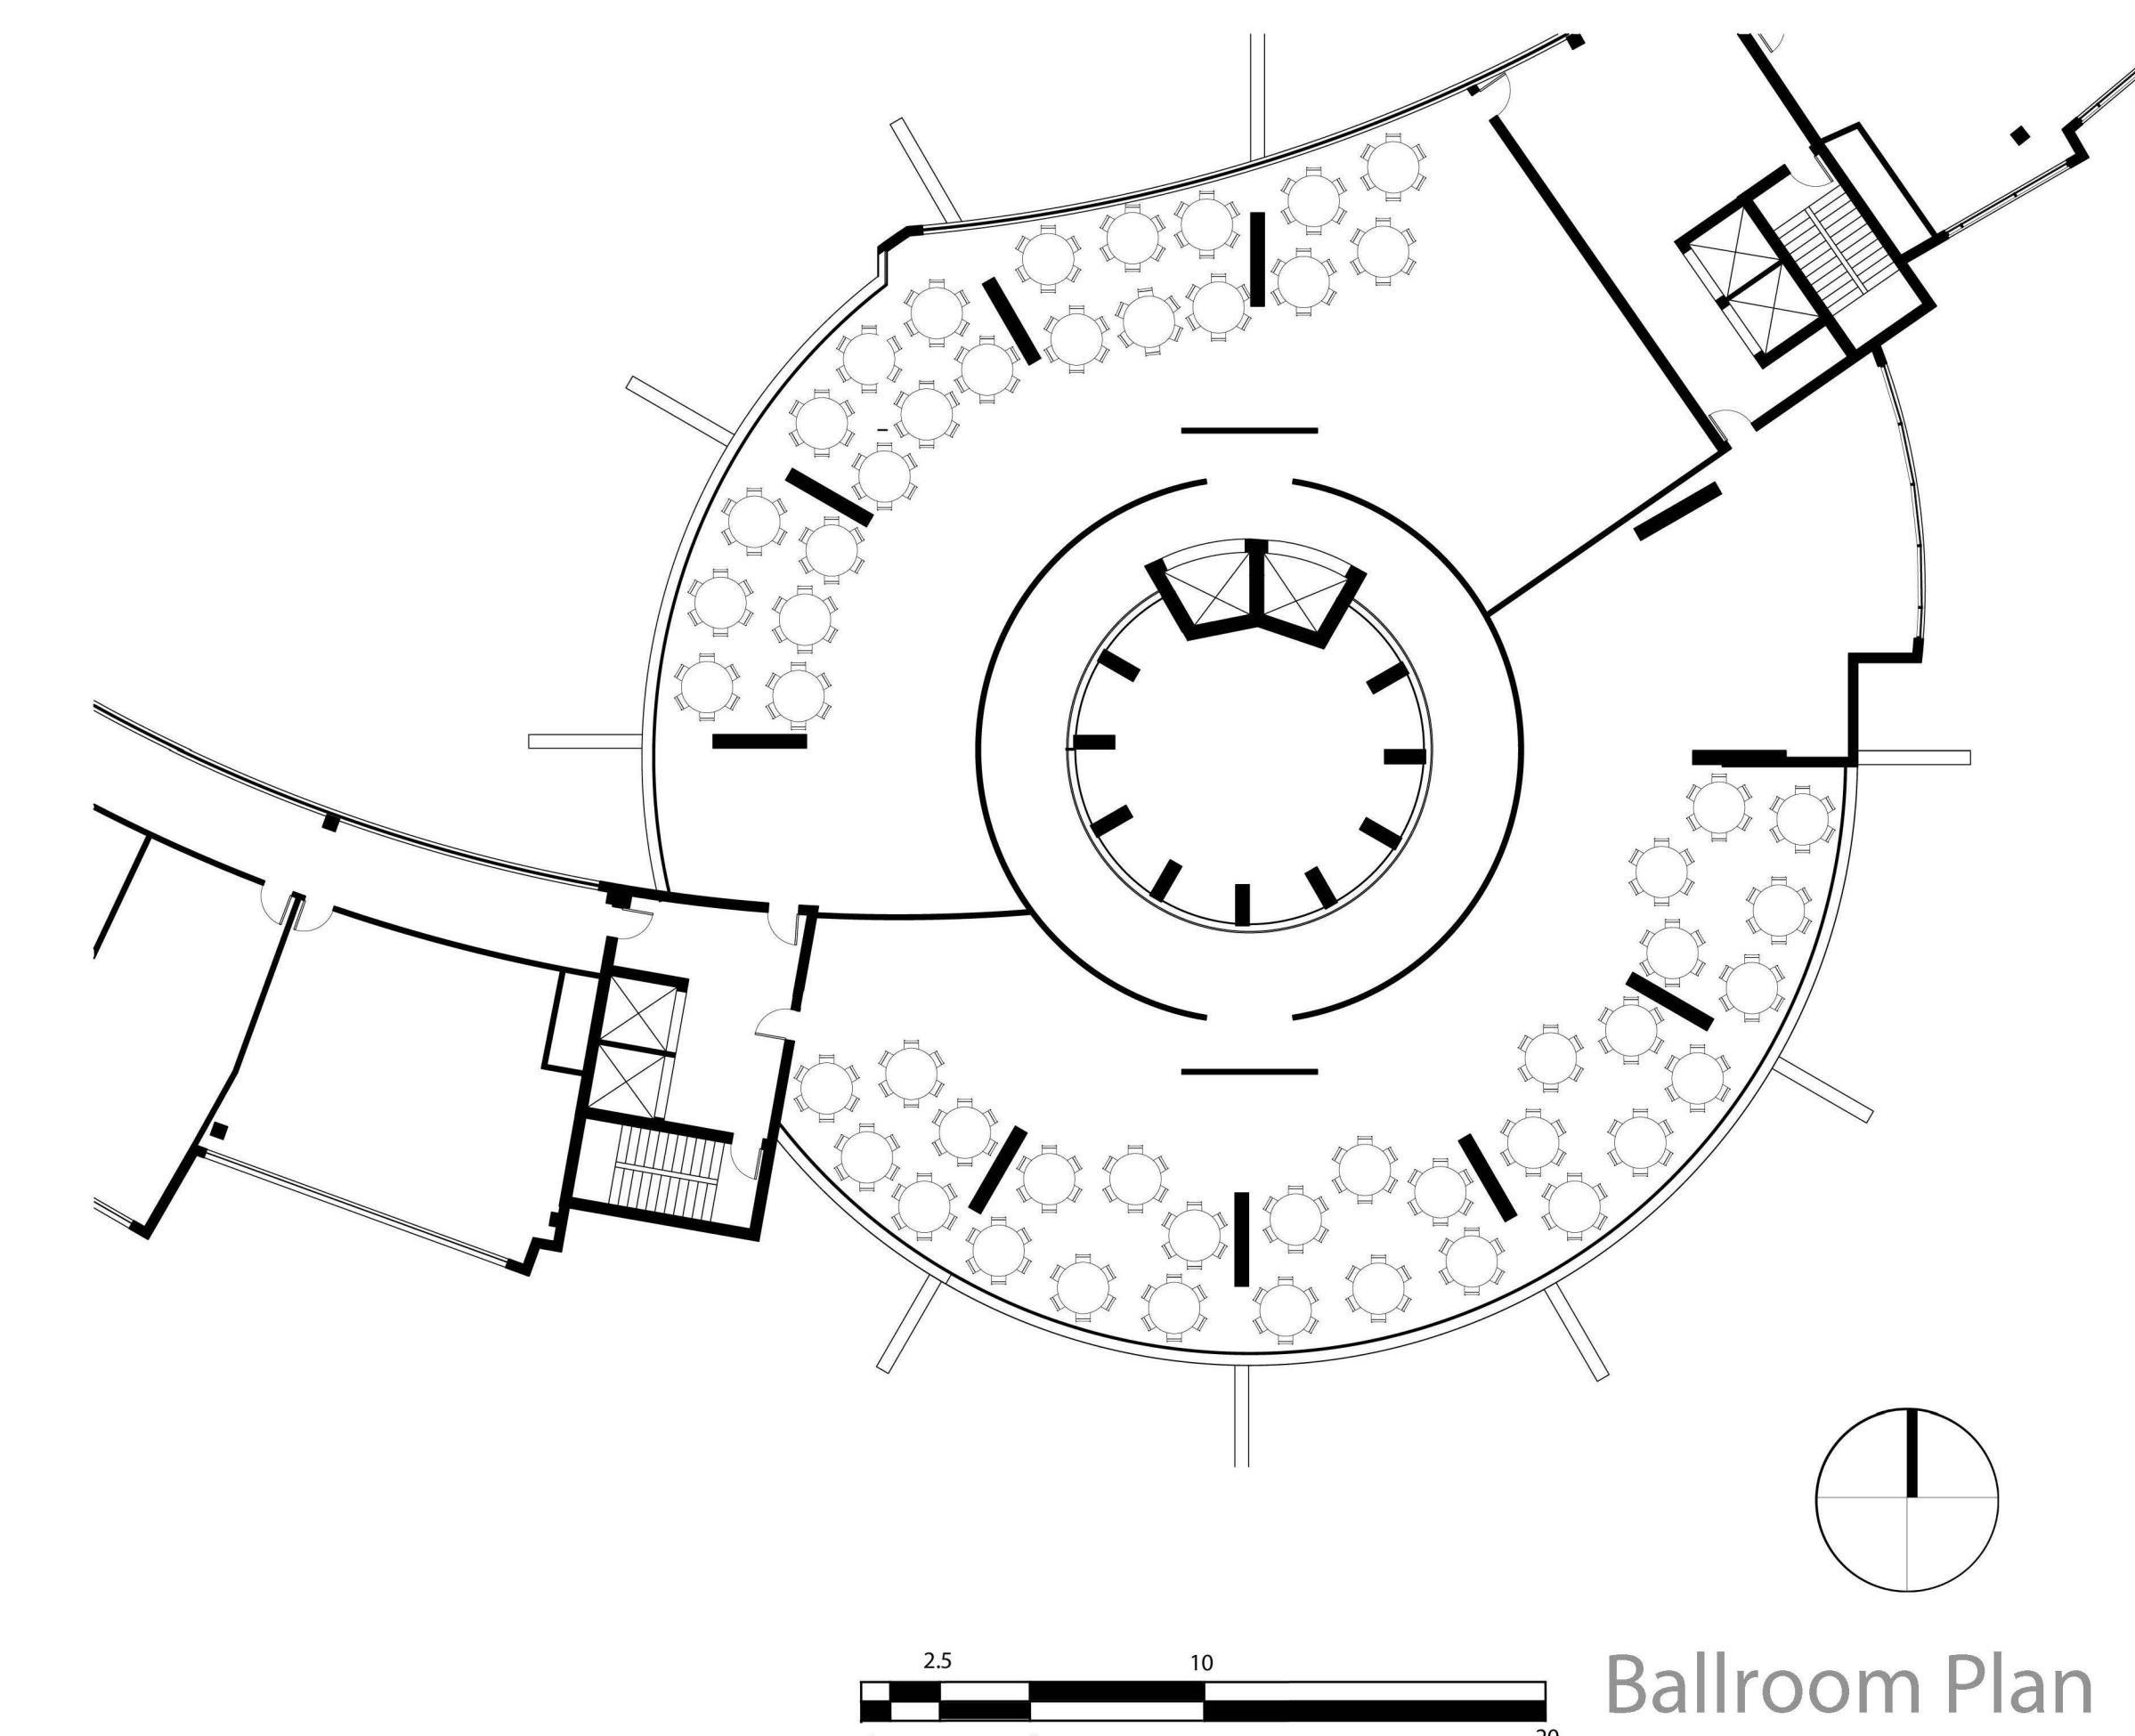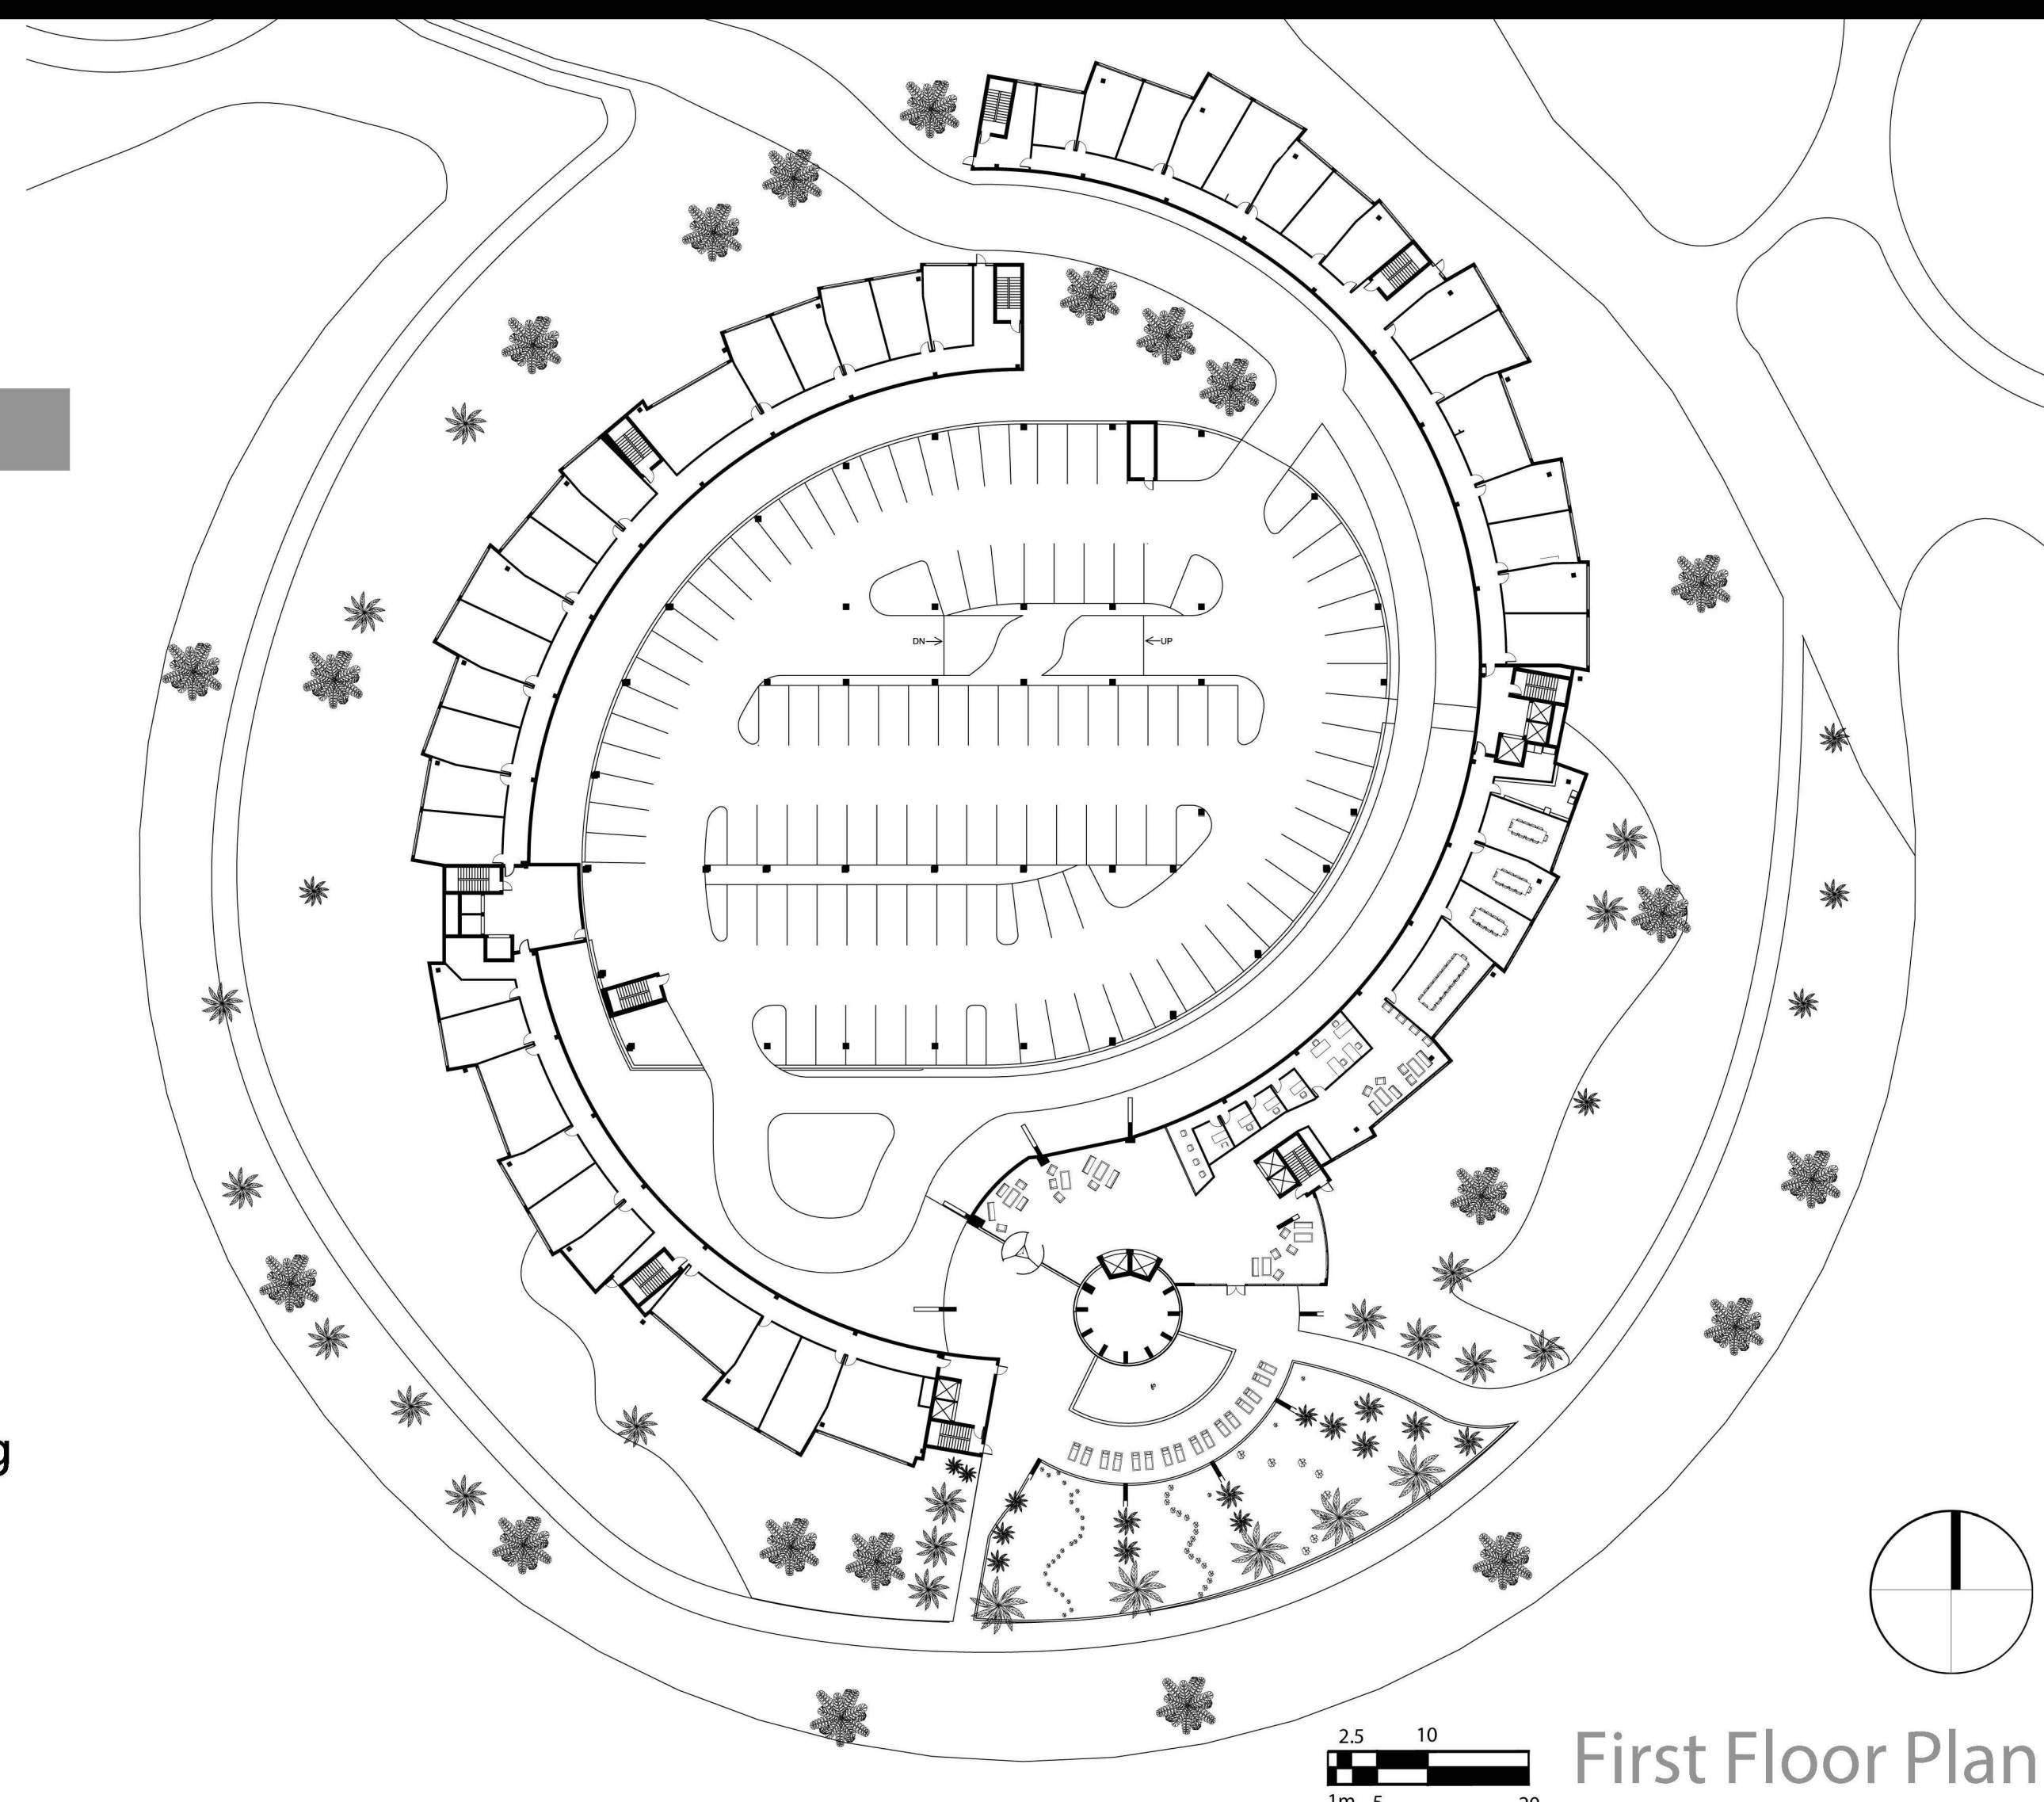

Inspiration


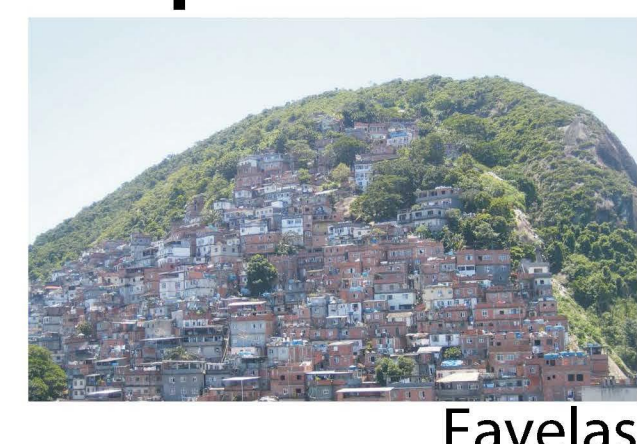


Favelas



Mountainous Landscape

Process

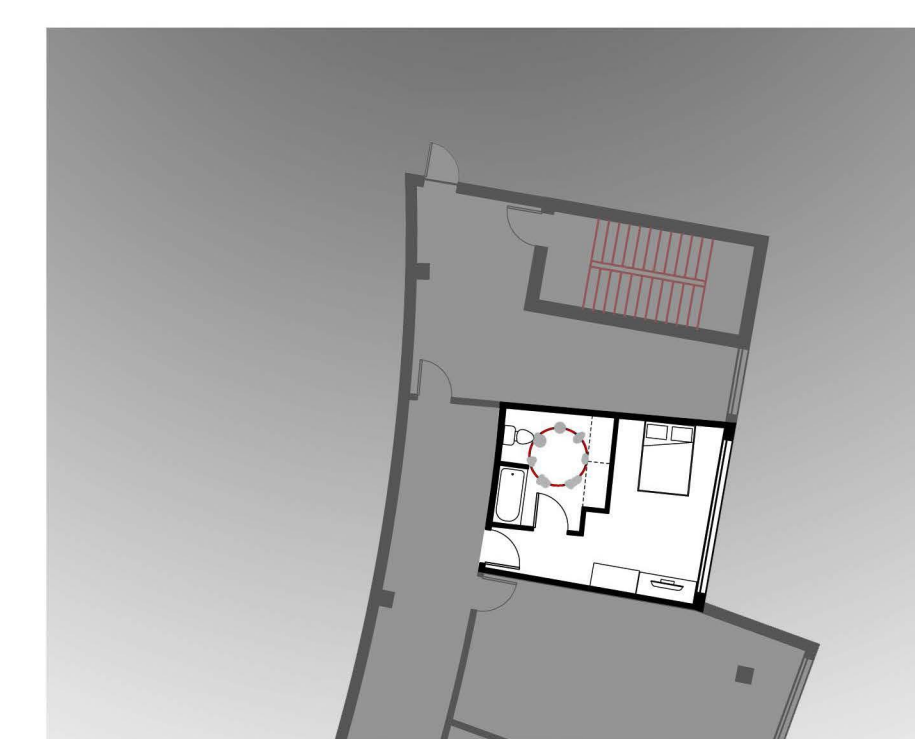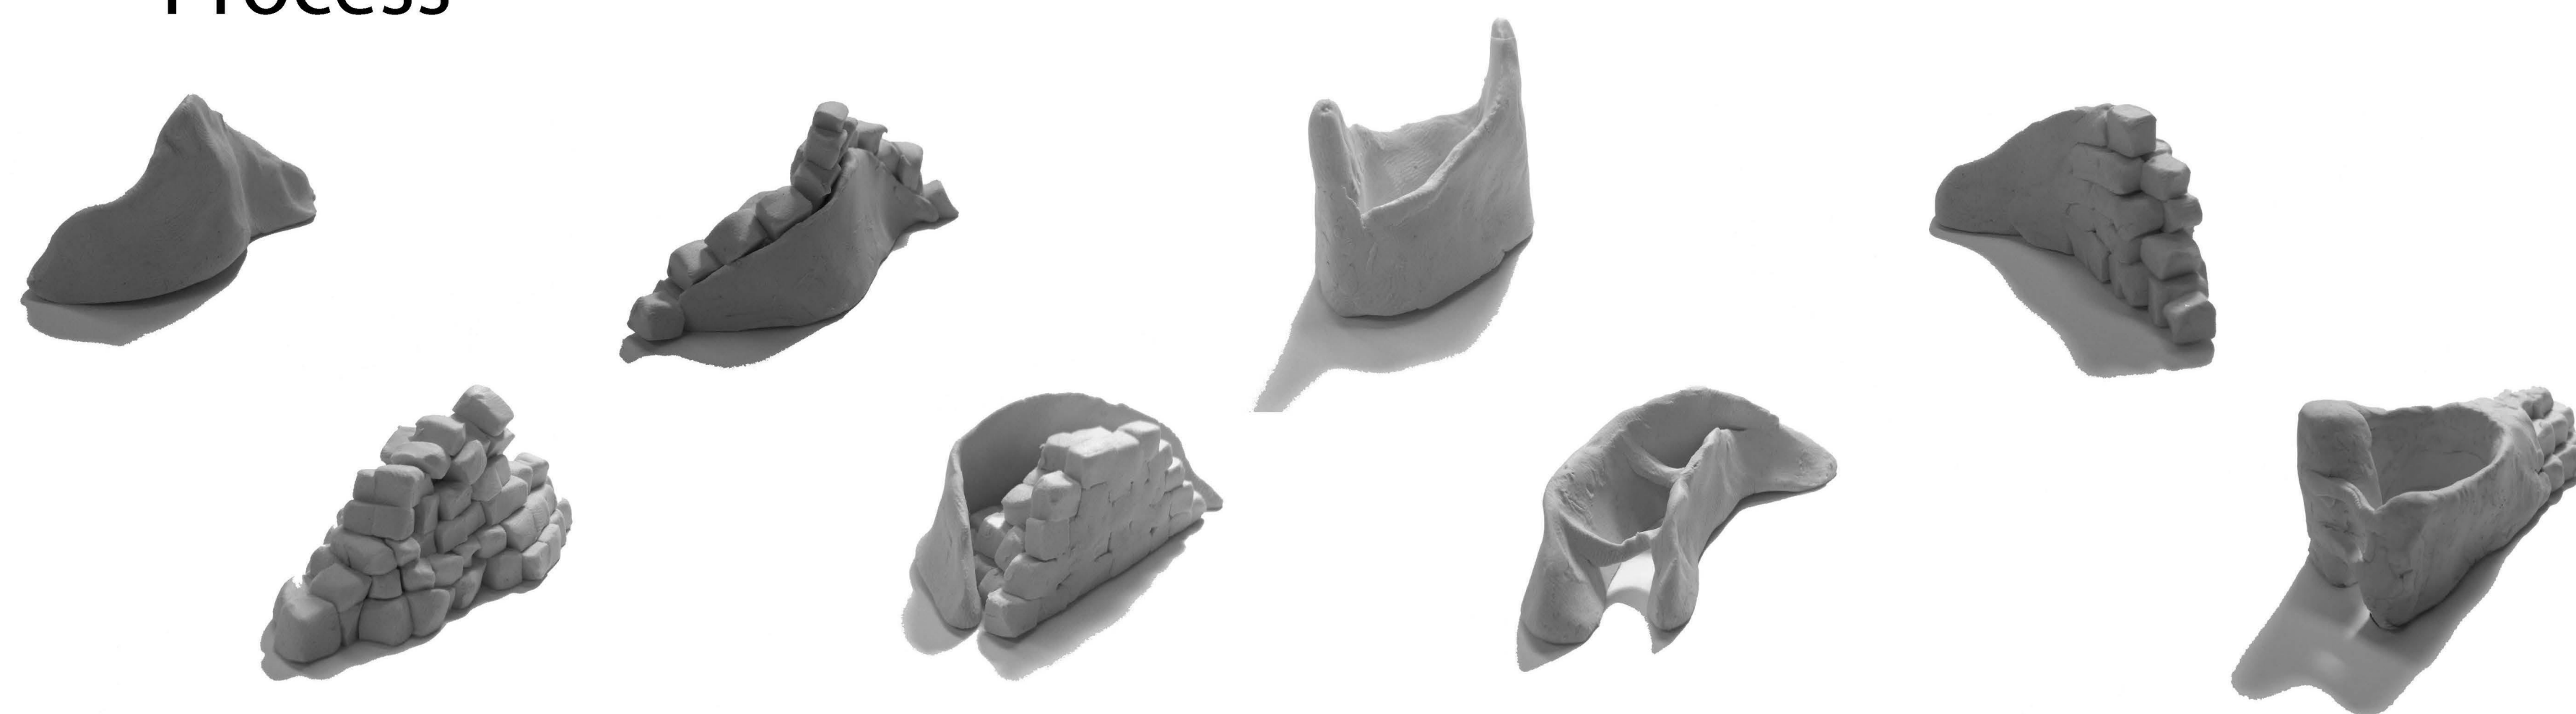


25.87 m²

Accessible Single



58.78 m²

Accessible Double

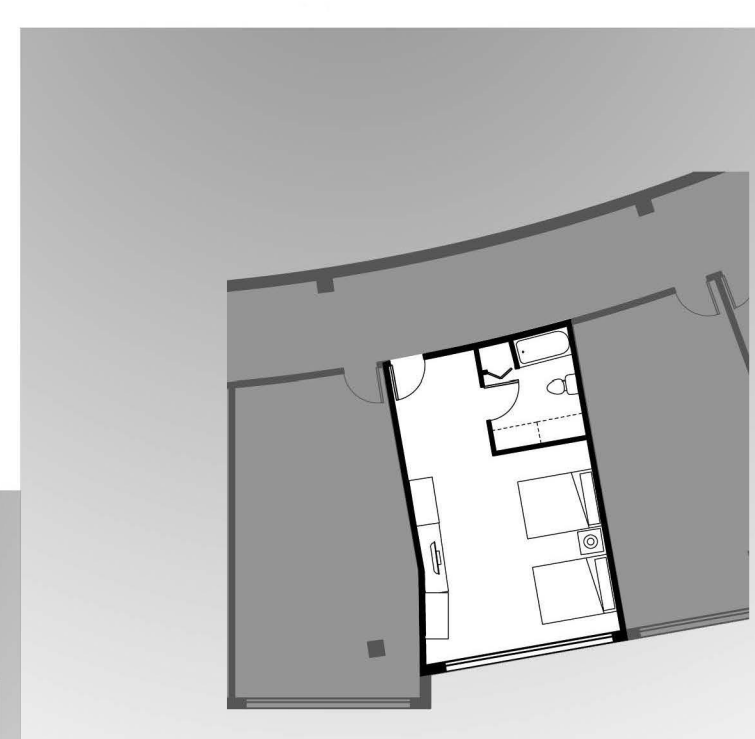

39.69 m²

Standard Queen



52.21 m²

Standard King



101.04 m²

Suite Plan



291.38 m²

Luxury Unit Plan

